


LOT 1	590	RIVER ROAD
LOT 11A	933	RIVER ROAD
LOT 12C	966	RIVER ROAD
LOT 15A	92	ORCHARD ROAD
LOT 16B	39	ORCHARD ROAD



LEGEND:

PARCEL NUMBER	388
SUBDIVISION LOT NO.	⑨
MATCH LINE	Part of Map/Lot
PARCEL AREA	20,000 SF or 7,000 AC
ADJACENT MAP	11
HOUSE NUMBER	30

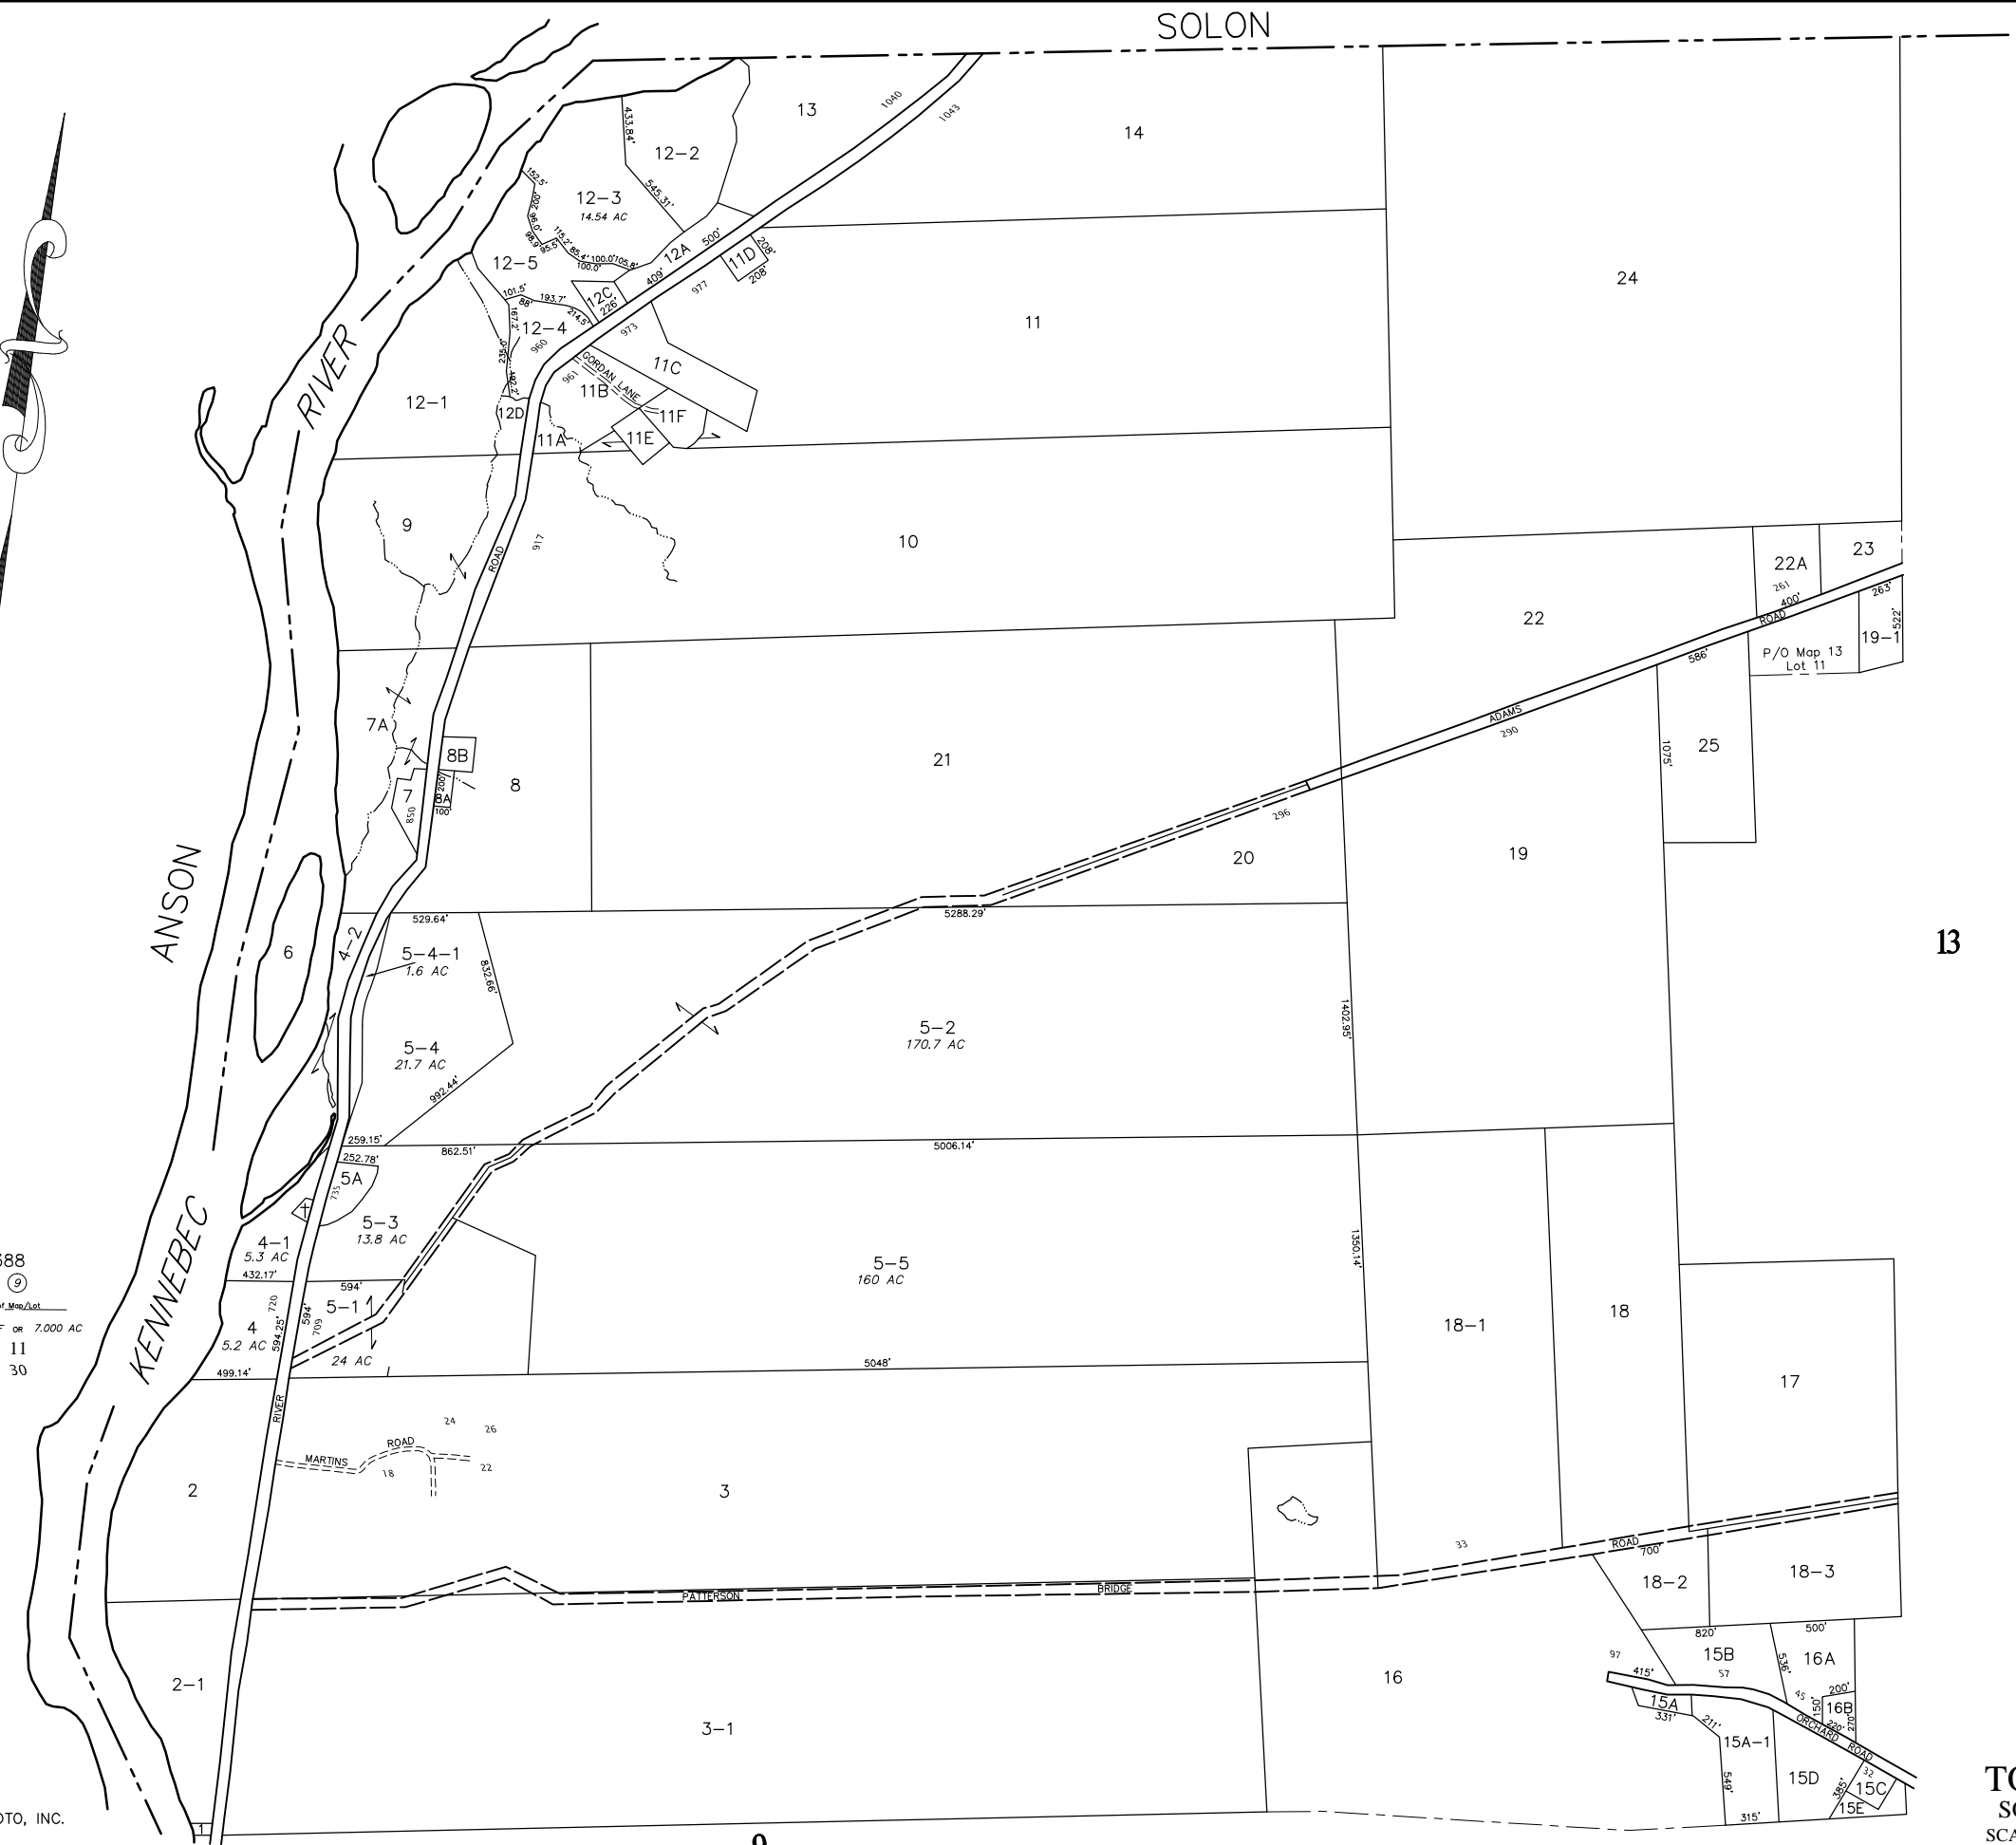

13



DIGITALLY UPDATED BY:
 AERIAL SURVEY & PHOTO, INC.
 546 AIRPORT ROAD
 NORRIDGEWOCK, MAINE
 (207) 634-2006

For Assessment Purposes
 Not to be used for Conveyances

PROPERTY MAP
 TOWN OF MADISON
 SOMERSET COUNTY MAINE
 SCALE: 1"= 500'
 APRIL 1, 2019