




SOLON

CORNVILLE

13

11

- LOT 12 1493 EAST MADISON ROAD
- LOT 12C 1497 EAST MADISON ROAD
- LOT 20A-1 399 HORSE TAIL HILL ROAD
- LOT 35-4 356 HORSE TAIL HILL ROAD
- LOT 44 4 TUPPER ROAD
- LOT 45-1 54 BAGLEY ROAD
- LOT 48 166 TUPPER ROAD

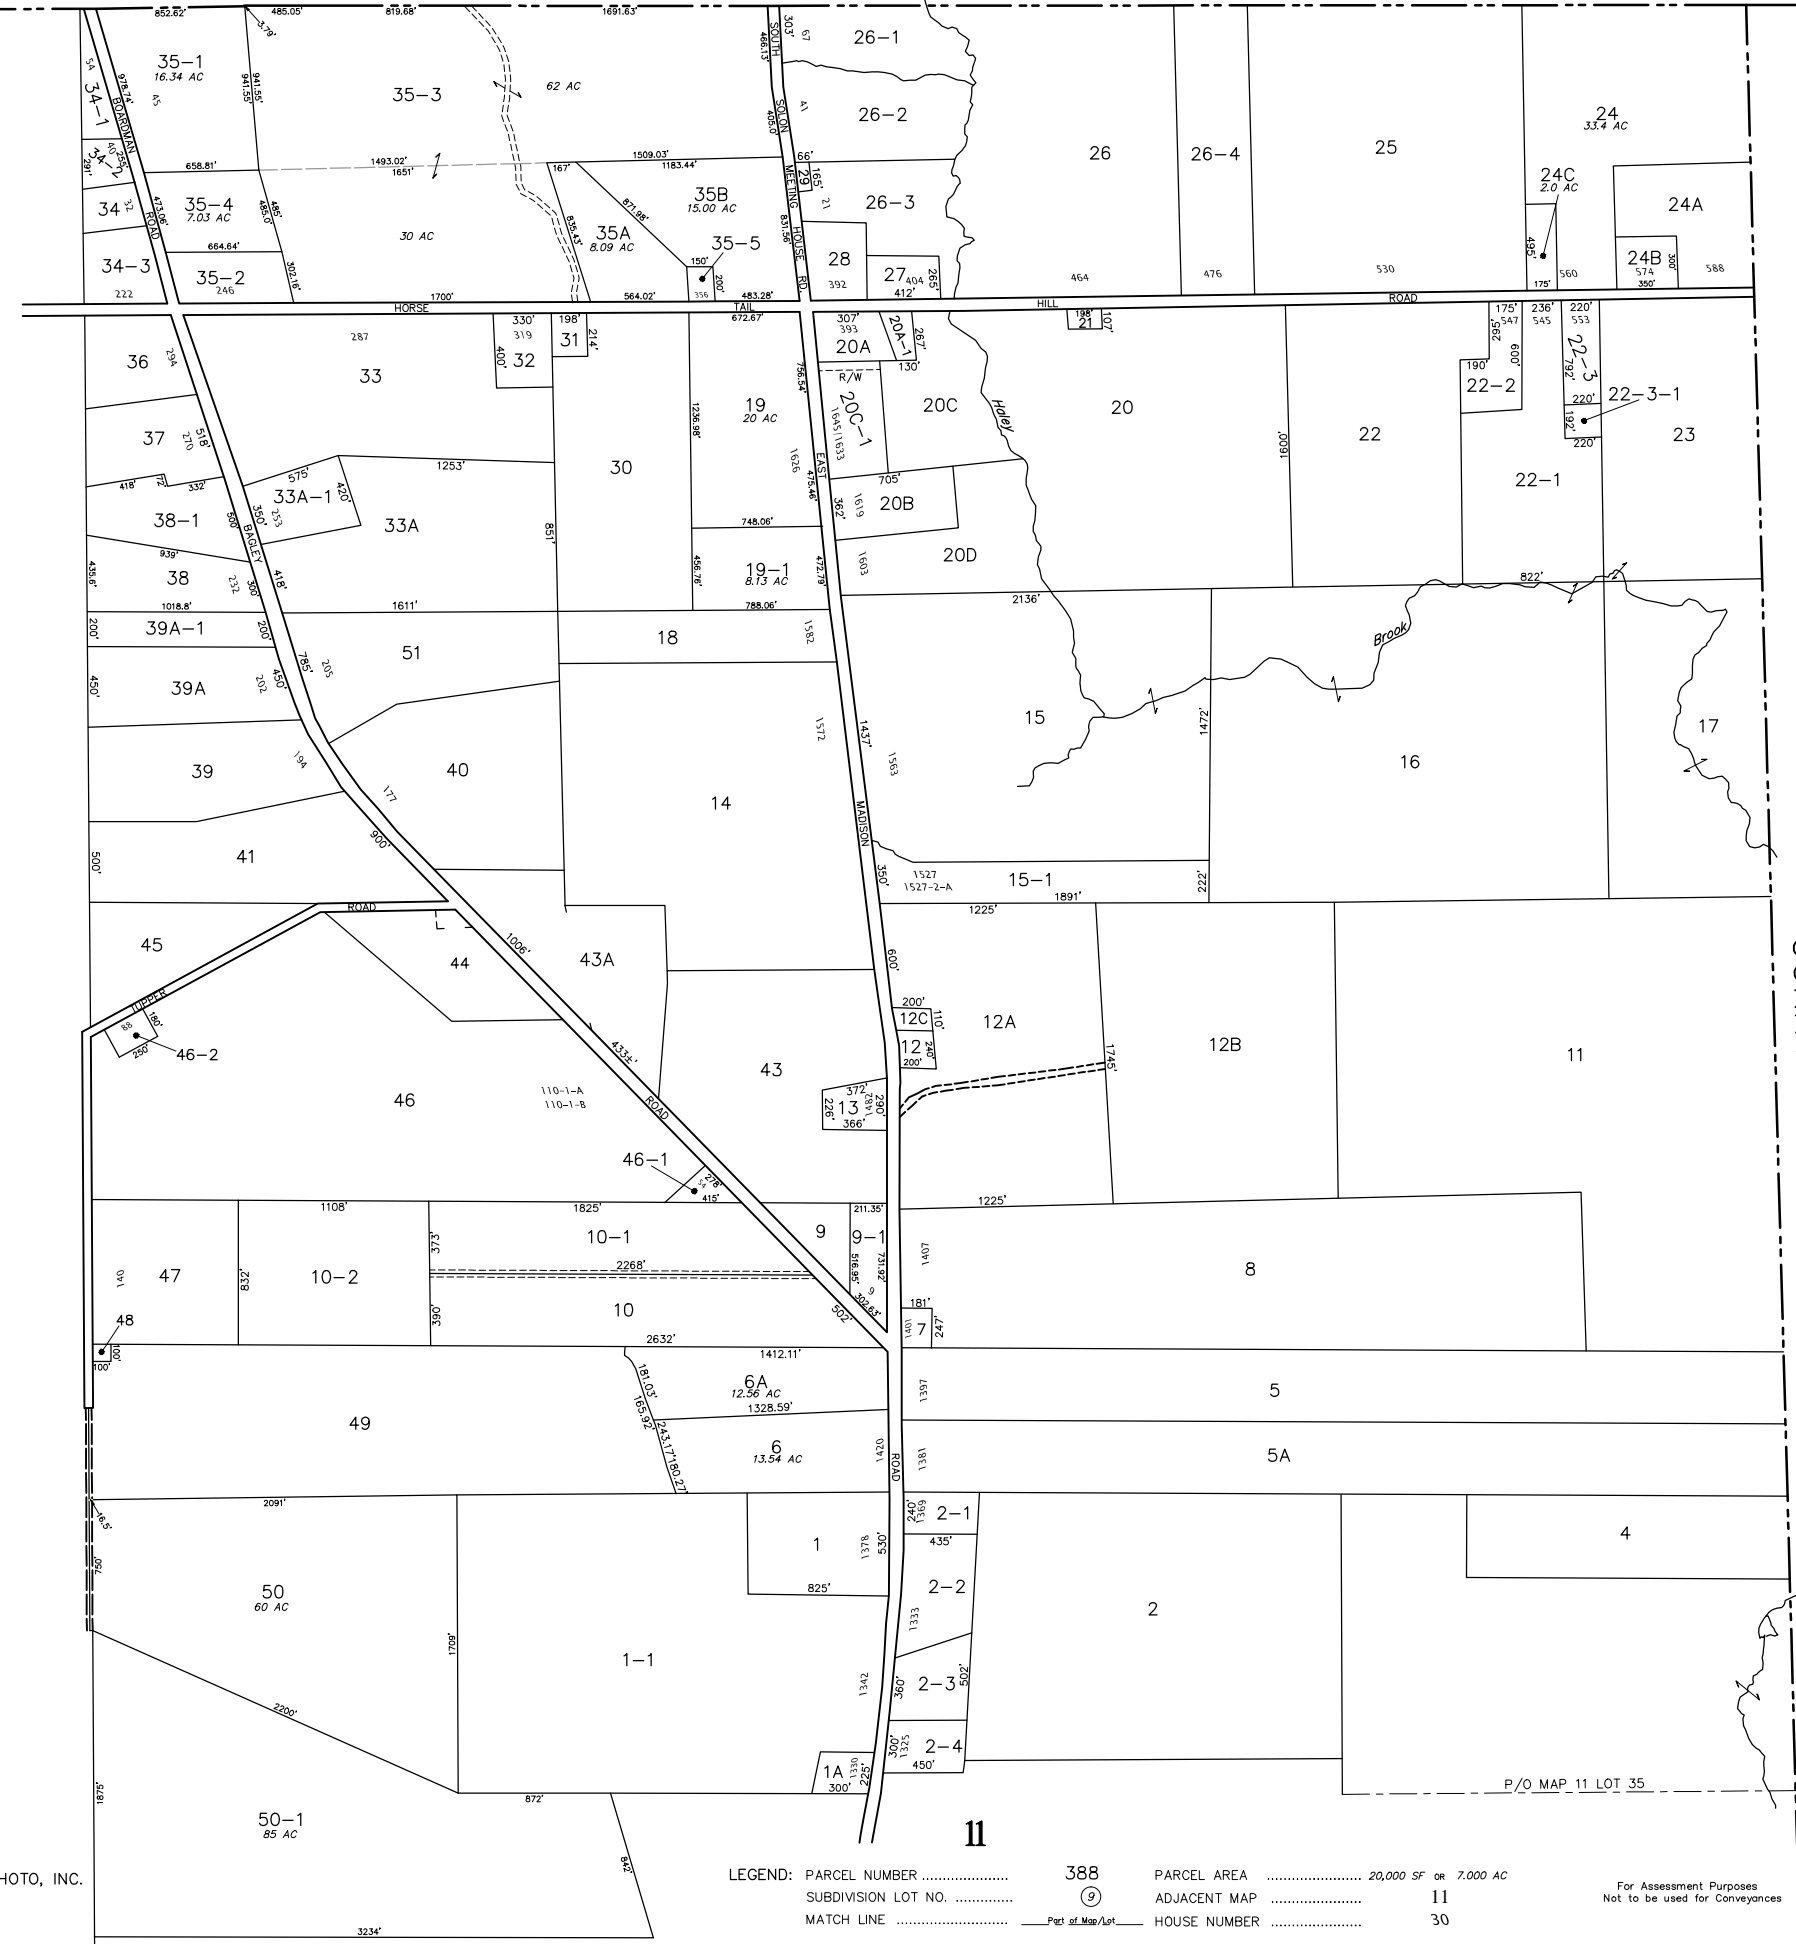

DIGITALLY UPDATED BY: AERIAL SURVEY & PHOTO, INC.  
 546 AIRPORT ROAD  
 NORRIDGEWOCK, MAINE  
 (207) 634-2006

LEGEND: PARCEL NUMBER ..... 388 PARCEL AREA ..... 20,000 SF OR 7,000 AC  
 SUBDIVISION LOT NO. ..... 9 ADJACENT MAP ..... 11  
 MATCH LINE ..... Part of Map/Lot ..... HOUSE NUMBER ..... 30

For Assessment Purposes  
 Not to be used for Conveyances

PROPERTY MAP  
 TOWN OF MADISON  
 SOMERSET COUNTY MAINE  
 SCALE: 1"= 500' APRIL 1, 2019