

- LOT 27 1359 LAKEWOOD ROAD
- LOT 33A 1224 LAKEWOOD ROAD
- LOT 39A 1193 LAKEWOOD ROAD
- LOT 40A 1162 LAKEWOOD ROAD
- LOT 41 1158 LAKEWOOD ROAD
- LOT 41-1 1154 LAKEWOOD ROAD
- LOT 41-2 1150 LAKEWOOD ROAD
- LOT 42 1151 LAKEWOOD ROAD
- LOT 44-1 1136 LAKEWOOD ROAD
- LOT 45 1113 LAKEWOOD ROAD
- LOT 53-1 22 FOSS ROAD
- LOT 55 1021 LAKEWOOD ROAD
- LOT 58-1 987 LAKEWOOD ROAD
- LOT 61 957/957-2-A LAKEWOOD ROAD

LEGEND:

PARCEL NUMBER 388

SUBDIVISION LOT NO. ⑨

MATCH LINE Part of Map/Lot

PARCEL AREA 20,000 SF OR 7,000 AC


ADJACENT MAP 11

HOUSE NUMBER 30



DIGITALLY UPDATED BY: AERIAL SURVEY & PHOTO, INC.
 546 AIRPORT ROAD
 NORRIDGEWOCK, MAINE
 (207) 634-2006

PROPERTY MAP
TOWN OF MADISON
 SOMERSET COUNTY MAINE
 SCALE: 1" = 500'
 APRIL 1, 2019

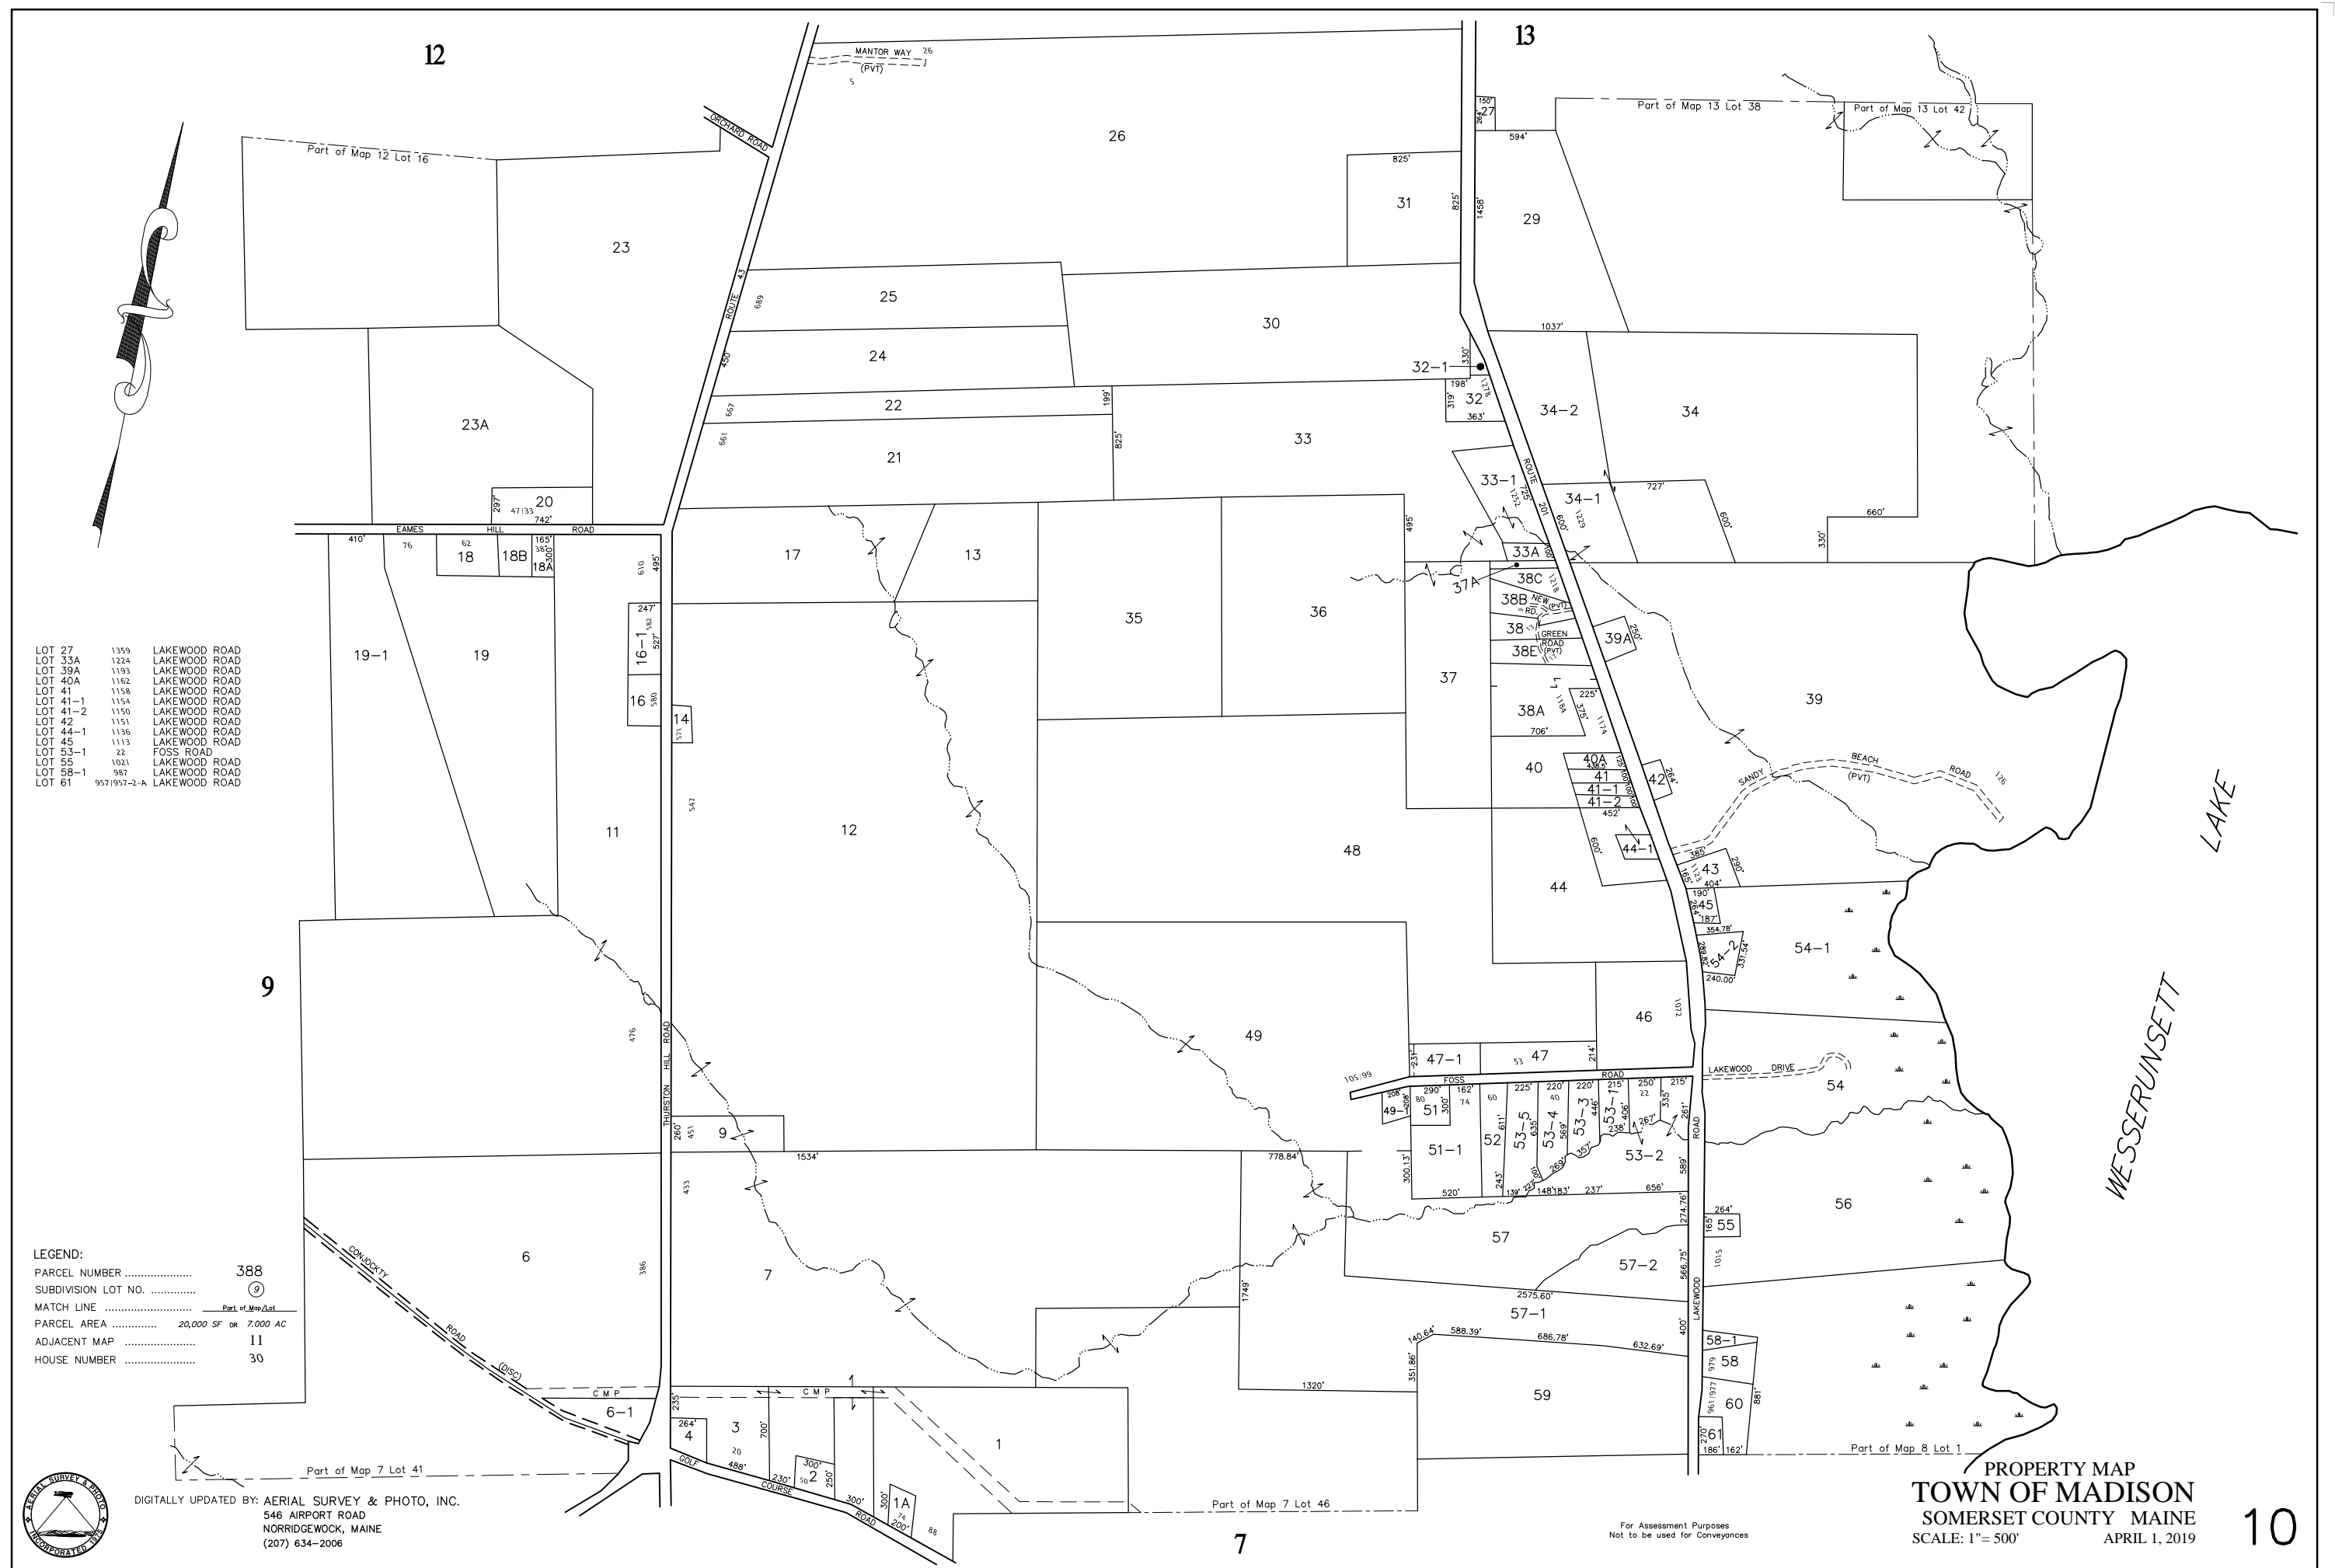

For Assessment Purposes
 Not to be used for Conveyances