


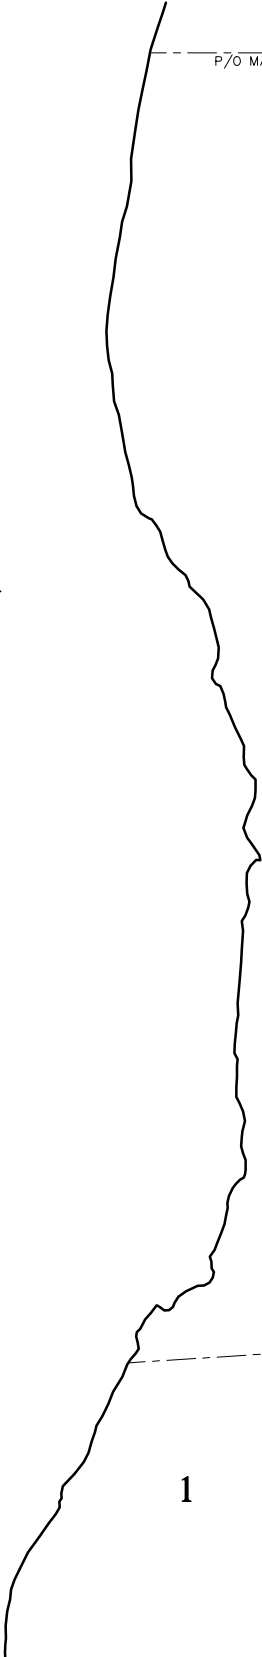

KENNEBEC RIVER



P/0 MAP 17 LOT 123

CENTRAL RAILROAD

RAILROAD

MAINE

KENNEBEC STREET

STREET

POINT ST.

FERN ST.

OLD

17

MYRTLE AVENUE

LOCUST TO BE BUILT

ASH STREET

STREET

SPRUCE STREET

STREET

OAK ST.

42

14

11

61

62

63

17

18

19

20

13

12

11

10

3

2

1-1

3-3

3-2

3-1

29

26

27

28

25

24

16

15

8

68

67

66

65

64

4

70

69

74

73

72

71

7A

7

82

81

16

1

1



DIGITALLY UPDATED BY: AERIAL SURVEY & PHOTO, INC.
546 AIRPORT ROAD
NORRIDGEWOCK, MAINE
(207) 634-2006

LEGEND: PARCEL NUMBER 388
SUBDIVISION LOT NO. 9
MATCH LINE Part of Map/lot
PARCEL AREA 20,000 SF OR 7,000 AC
ADJACENT MAP 11
HOUSE NUMBER 30

For Assessment Purposes
Not to be used for Conveyances

PROPERTY MAP
TOWN OF MADISON
SOMERSET COUNTY MAINE
SCALE: 1"= 100' APRIL 1, 2016

15