


WESSERUNSETT LAKE

35

33

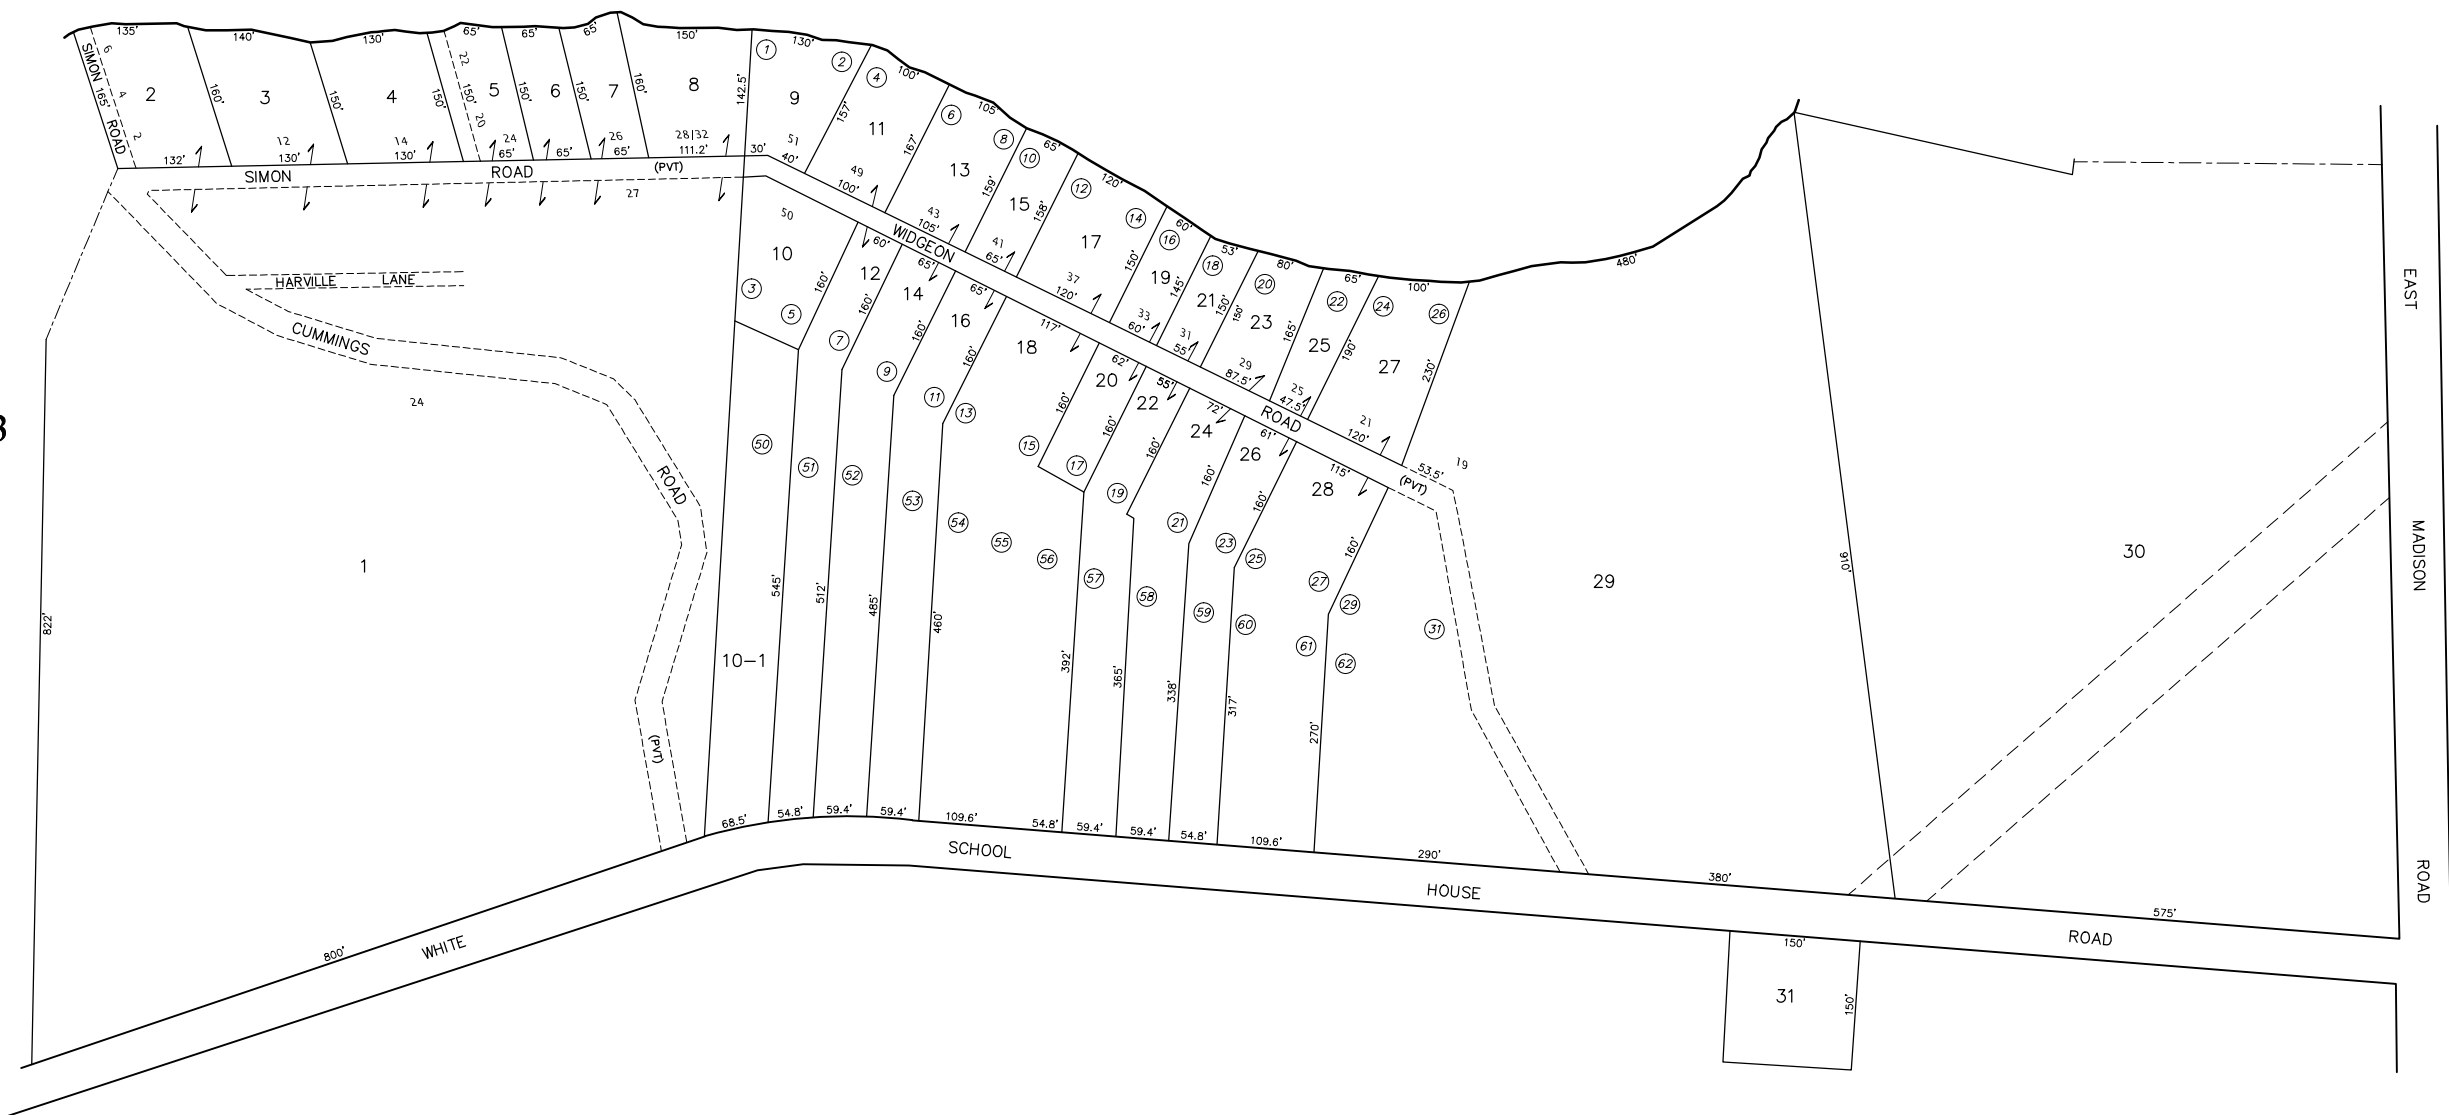

8



DIGITALLY UPDATED BY: AERIAL SURVEY & PHOTO, INC.  
546 AIRPORT ROAD  
NORRIDGEWOCK, MAINE  
(207) 634-2006

LEGEND: PARCEL NUMBER ..... 388  
SUBDIVISION LOT NO. .... 9  
MATCH LINE ..... Part of Map/Lot  
PARCEL AREA ..... 20,000 SF OR 7,000 AC  
ADJACENT MAP ..... 11  
HOUSE NUMBER ..... 30

For Assessment Purposes  
Not to be used for Conveyances

PROPERTY MAP  
TOWN OF MADISON  
SOMERSET COUNTY MAINE  
SCALE: 1"= 100' APRIL 1, 2019

34