


WESSERUNSETT LAKE

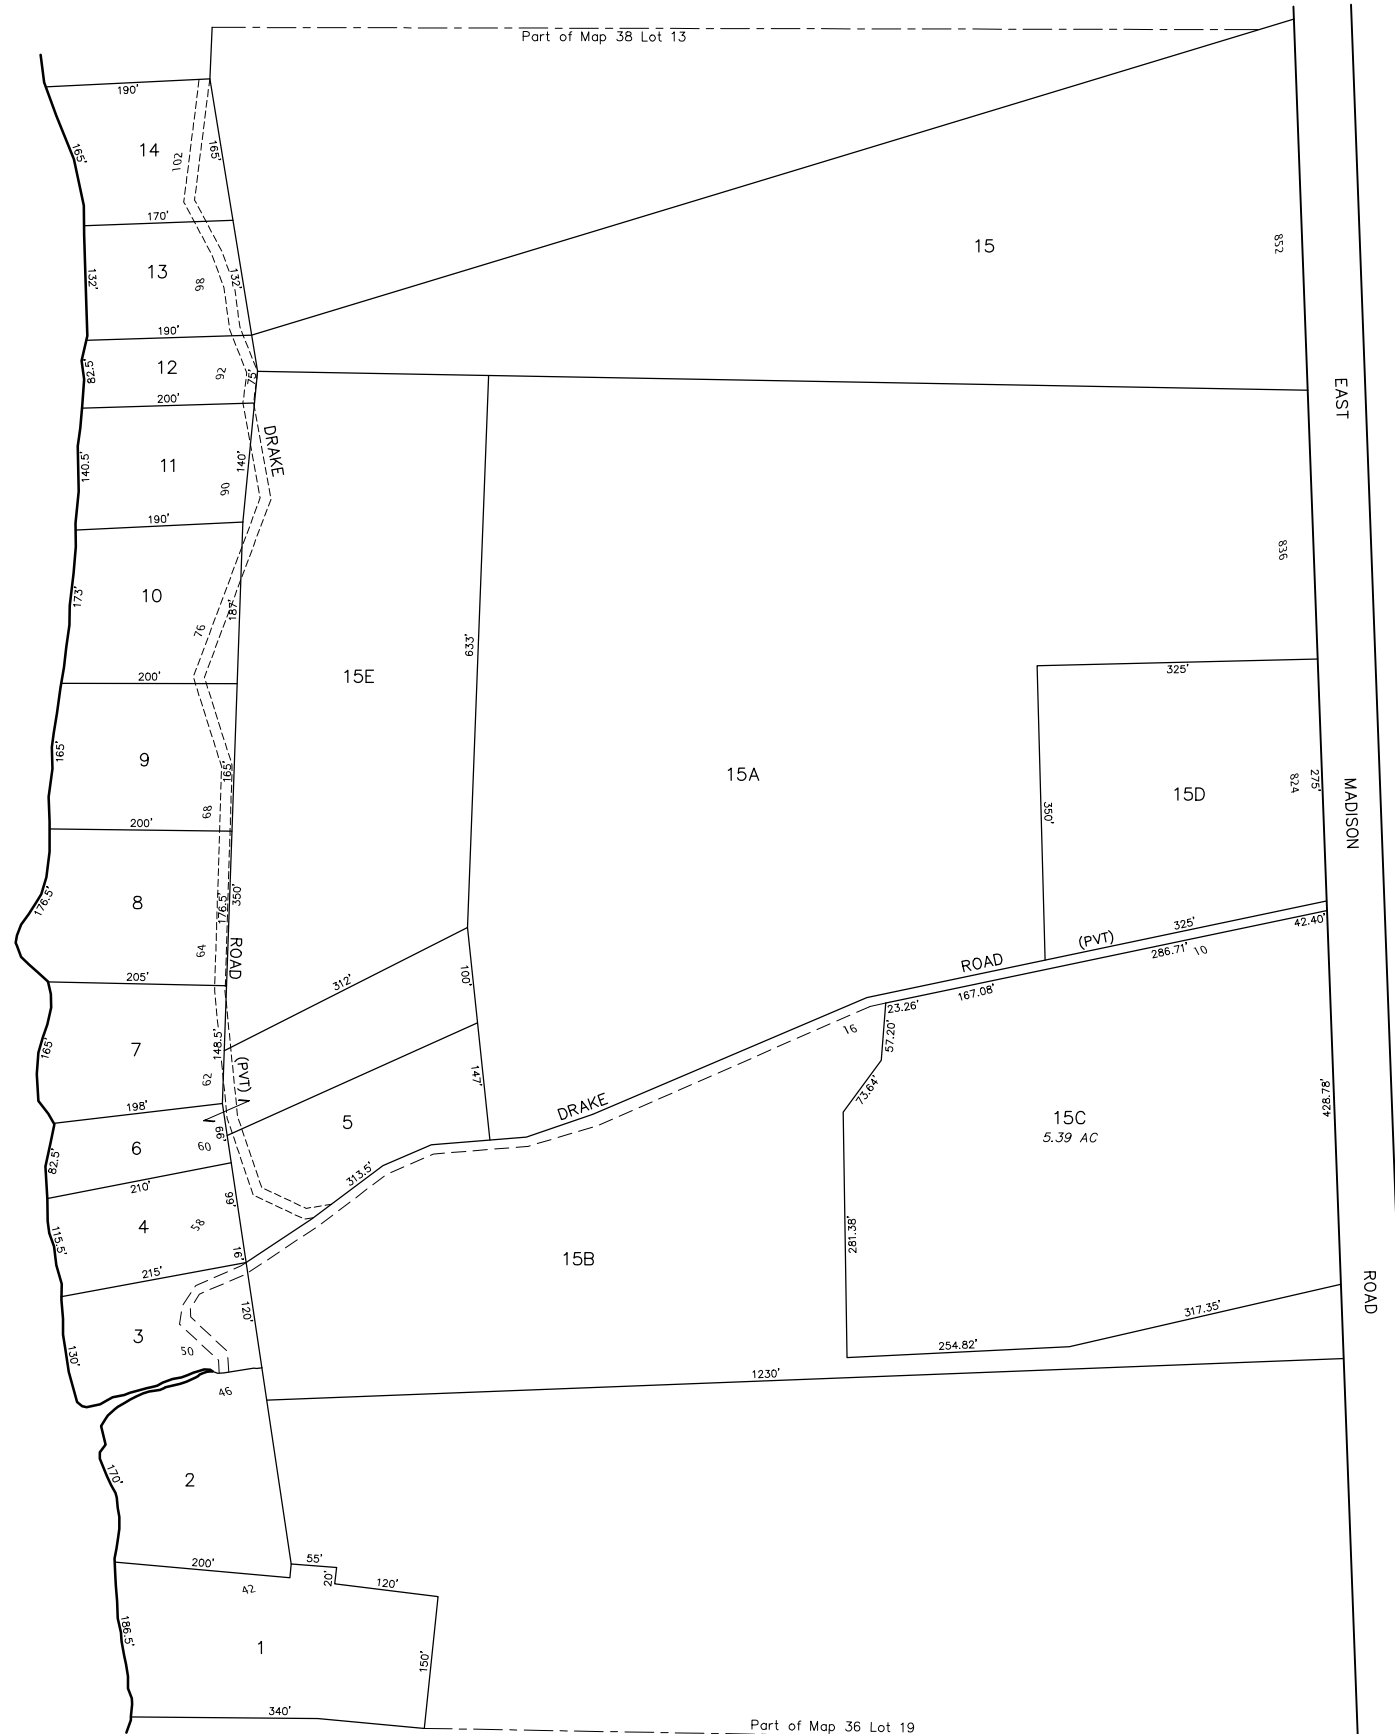

38

36

8



DIGITALLY UPDATED BY: AERIAL SURVEY & PHOTO, INC.  
 546 AIRPORT ROAD  
 NORRIDGEWOCK, MAINE  
 (207) 634-2006

LEGEND: PARCEL NUMBER ..... 388  
 SUBDIVISION LOT NO. .... 9  
 MATCH LINE ..... Part of Map/Lot

PARCEL AREA ..... 20,000 SF OR 7,000 AC  
 ADJACENT MAP ..... 11  
 HOUSE NUMBER ..... 30

For Assessment Purposes  
 Not to be used for Conveyances

PROPERTY MAP  
 TOWN OF MADISON  
 SOMERSET COUNTY MAINE  
 SCALE: 1"= 100' APRIL 1, 2019

37