


LEGEND: PARCEL NUMBER ..... 388  
 SUBDIVISION LOT NO. ..... ⑨  
 MATCH LINE ..... Part of Map/Lot  
 PARCEL AREA ..... 20,000 SF or 7,000 AC  
 ADJACENT MAP ..... 11  
 HOUSE NUMBER ..... 30



DIGITALLY UPDATED BY: AERIAL SURVEY & PHOTO, INC.  
 546 AIRPORT ROAD  
 NORRIDGEWOCK, MAINE  
 (207) 634-2006

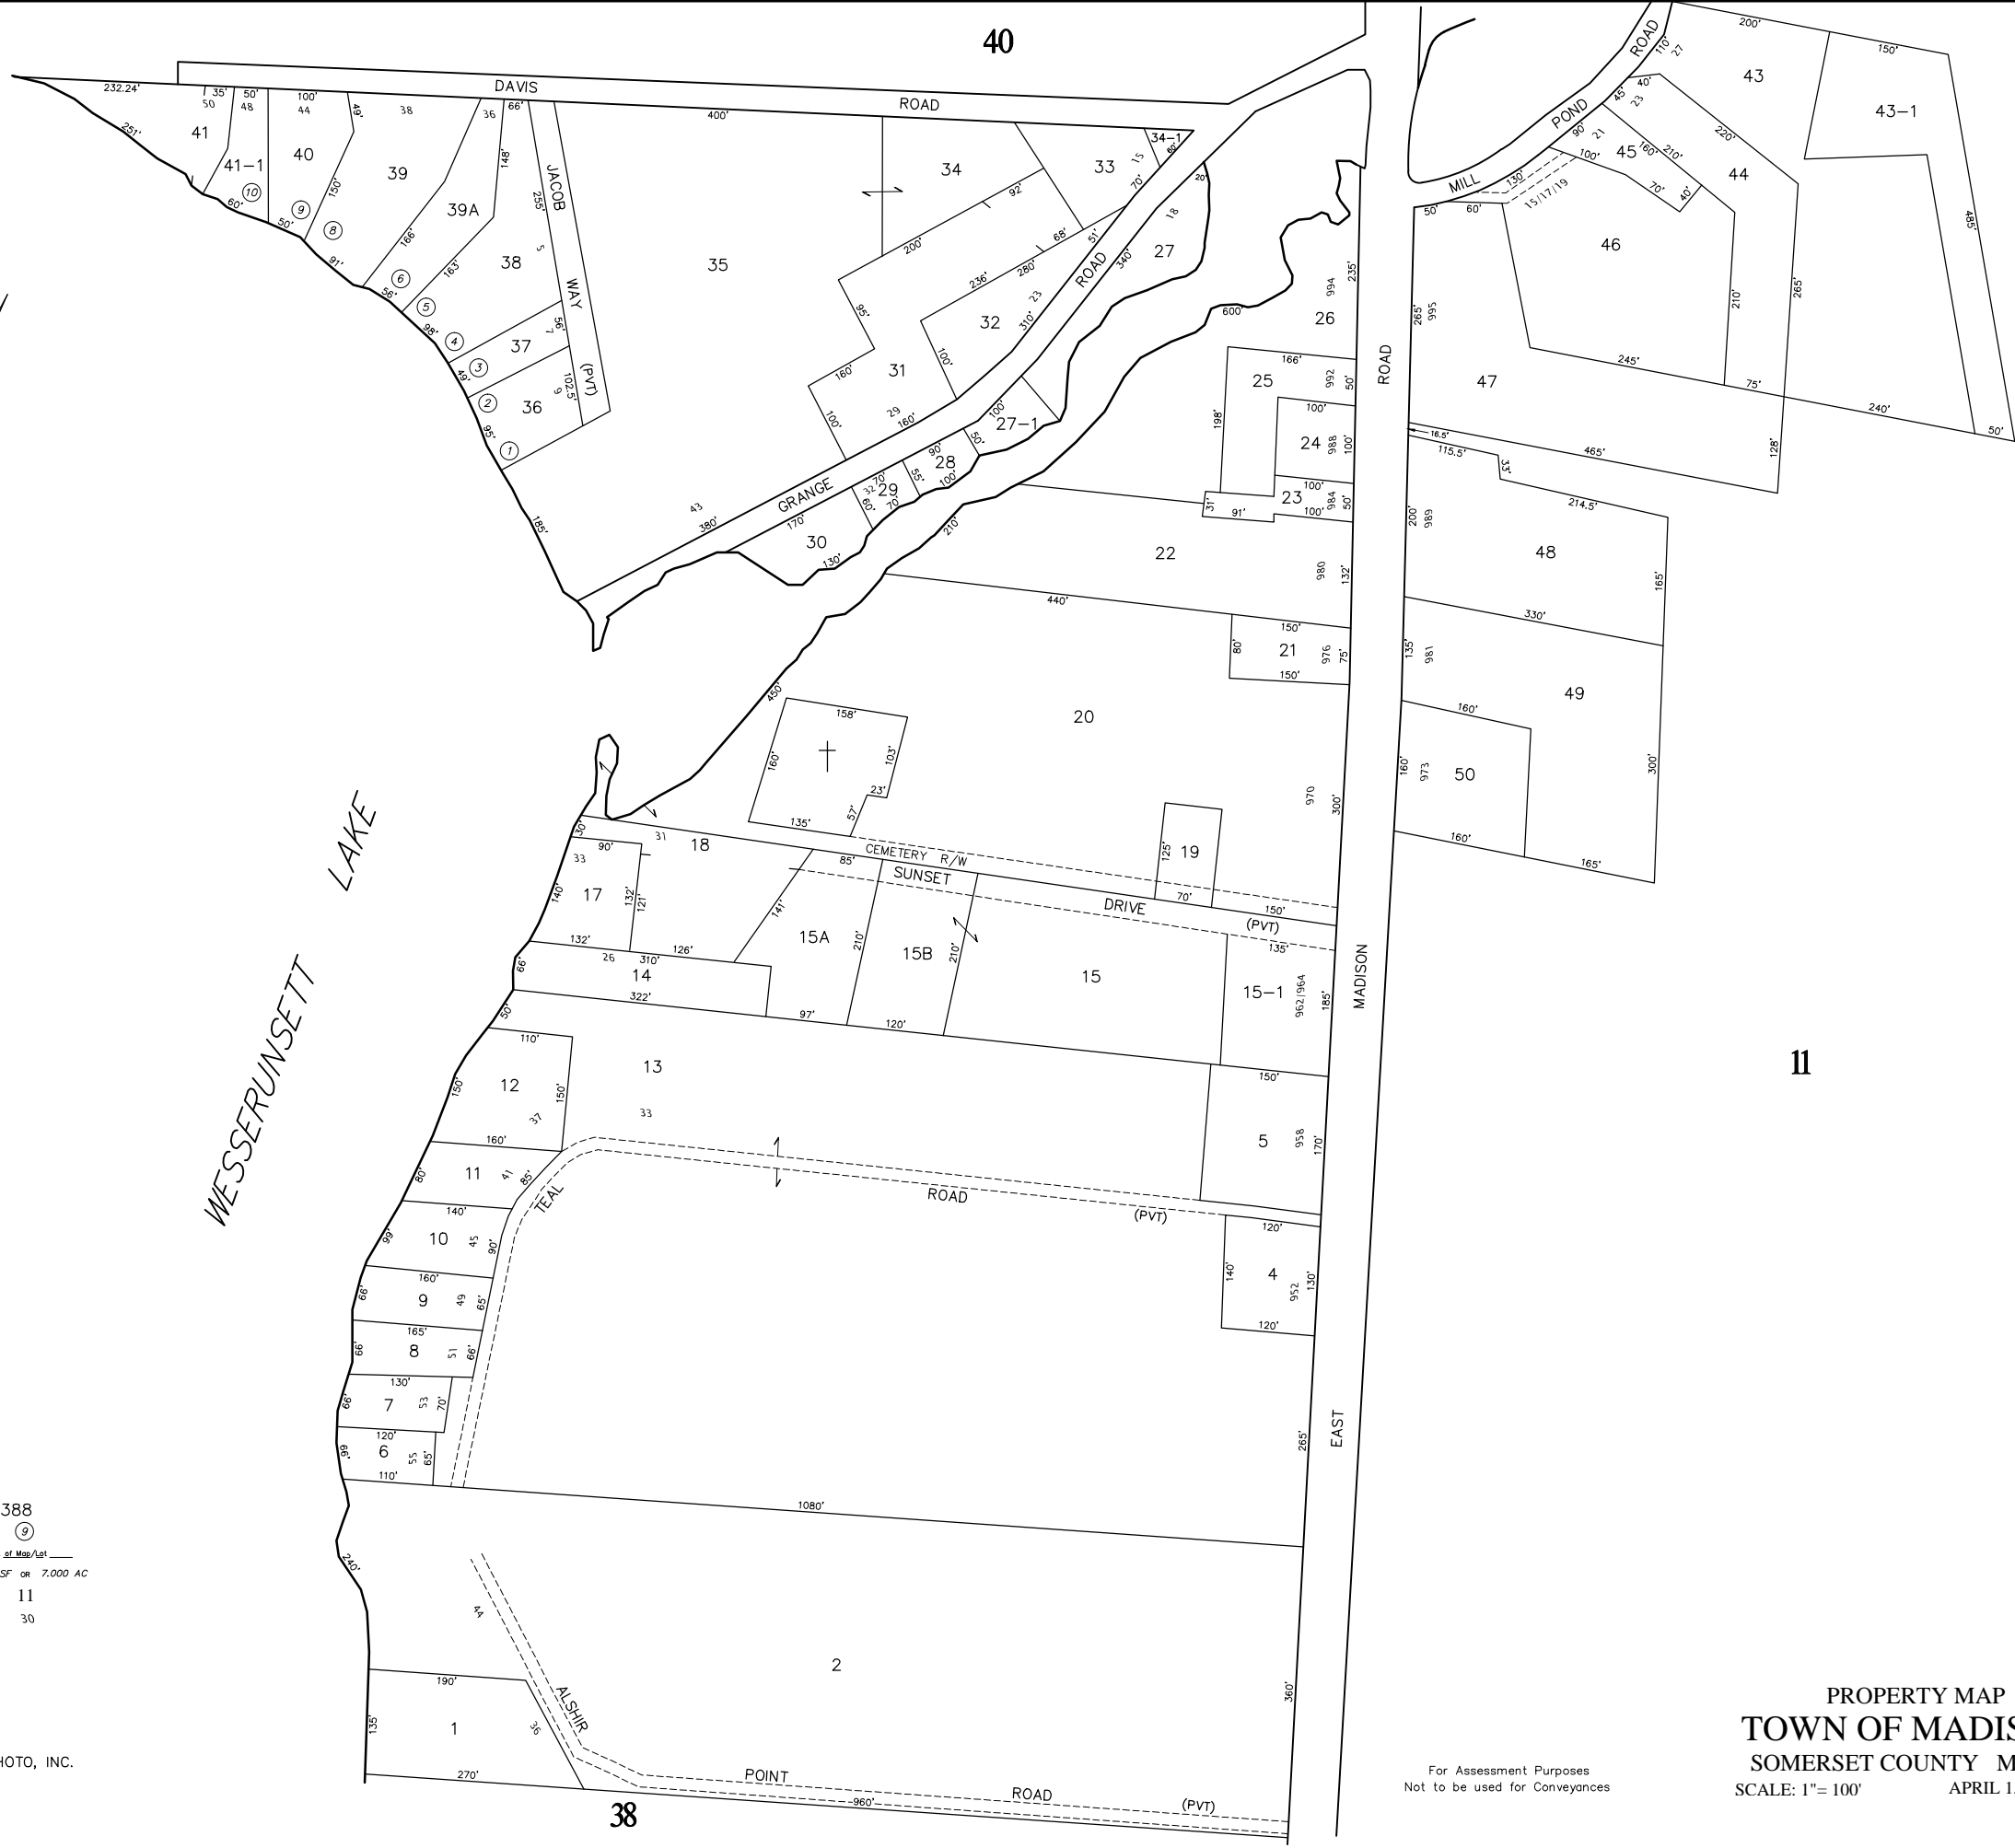

PROPERTY MAP  
 TOWN OF MADISON  
 SOMERSET COUNTY MAINE  
 SCALE: 1"= 100'  
 APRIL 1, 2016

For Assessment Purposes  
 Not to be used for Conveyances