


LOT 27	1359	LAKEWOOD ROAD
LOT 35A	1224	LAKEWOOD ROAD
LOT 39A	1193	LAKEWOOD ROAD
LOT 40A	1162	LAKEWOOD ROAD
LOT 41	1158	LAKEWOOD ROAD
LOT 41-1	1154	LAKEWOOD ROAD
LOT 41-2	1150	LAKEWOOD ROAD
LOT 42	1151	LAKEWOOD ROAD
LOT 44-1	1136	LAKEWOOD ROAD
LOT 45	1113	LAKEWOOD ROAD
LOT 53-1	22	FOSS ROAD
LOT 55	1021	LAKEWOOD ROAD
LOT 58-1	987	LAKEWOOD ROAD
LOT 61	957/1957-2-A	LAKEWOOD ROAD

LEGEND:  
 PARCEL NUMBER ..... 388  
 SUBDIVISION LOT NO. ..... ⑨  
 MATCH LINE ..... Part of Map 12  
 PARCEL AREA ..... 20,000 SF OR 7.000 AC  
 ADJACENT MAP ..... 11  
 HOUSE NUMBER ..... 30



DIGITALLY UPDATED BY: AERIAL SURVEY & PHOTO, INC.  
 546 AIRPORT ROAD  
 NORRIDGEWOCK, MAINE  
 (207) 634-2006

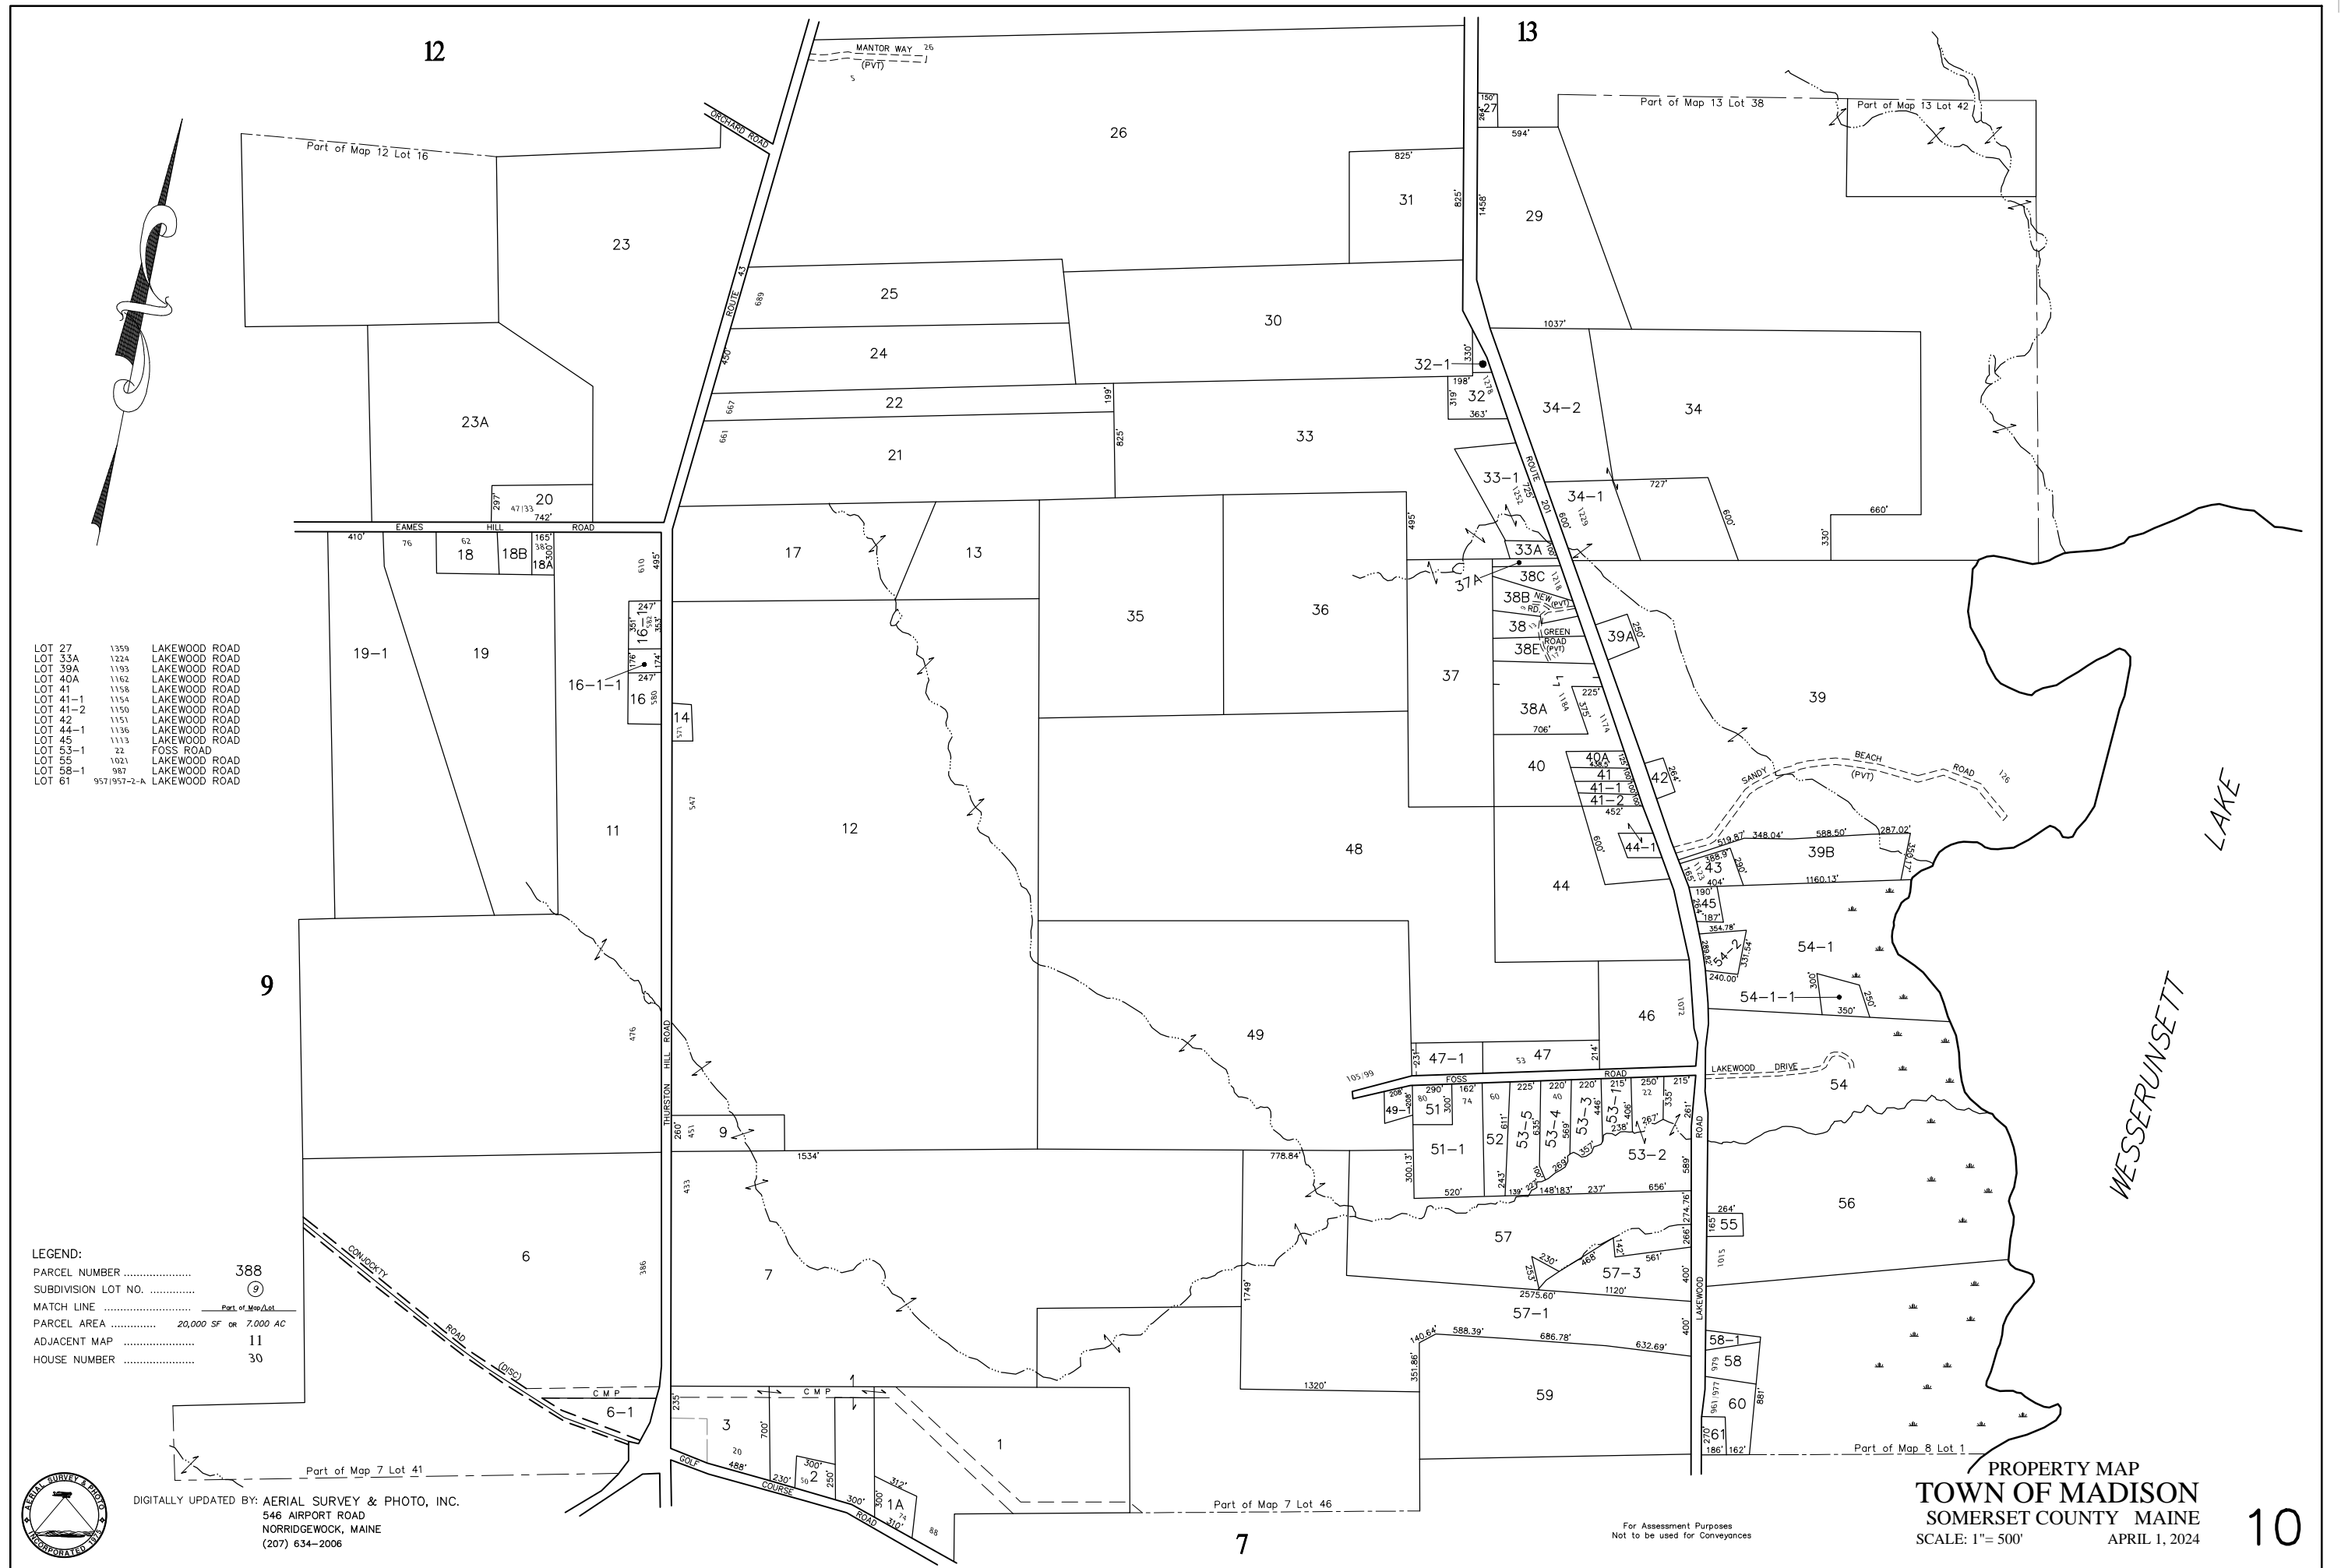

PROPERTY MAP  
**TOWN OF MADISON**  
 SOMERSET COUNTY MAINE  
 SCALE: 1" = 500'  
 APRIL 1, 2024