




LOT 2A	157	LOWER MILL ROAD
LOT 9	163	LOWER MILL ROAD
LOT 10	156	LOWER MILL ROAD
LOT 11	157	LOWER MILL ROAD
LOT 12	151	LOWER MILL ROAD
LOT 14	154	LOWER MILL ROAD
LOT 15	150	LOWER MILL ROAD
LOT 17-1	134	LOWER MILL ROAD
LOT 18	125	LOWER MILL ROAD
LOT 24-1	1061	EAST MADISON ROAD
LOT 30	1118	EAST MADISON ROAD
LOT 36A	65	ABNAKI ROAD
LOT 37	1268	EAST MADISON ROAD

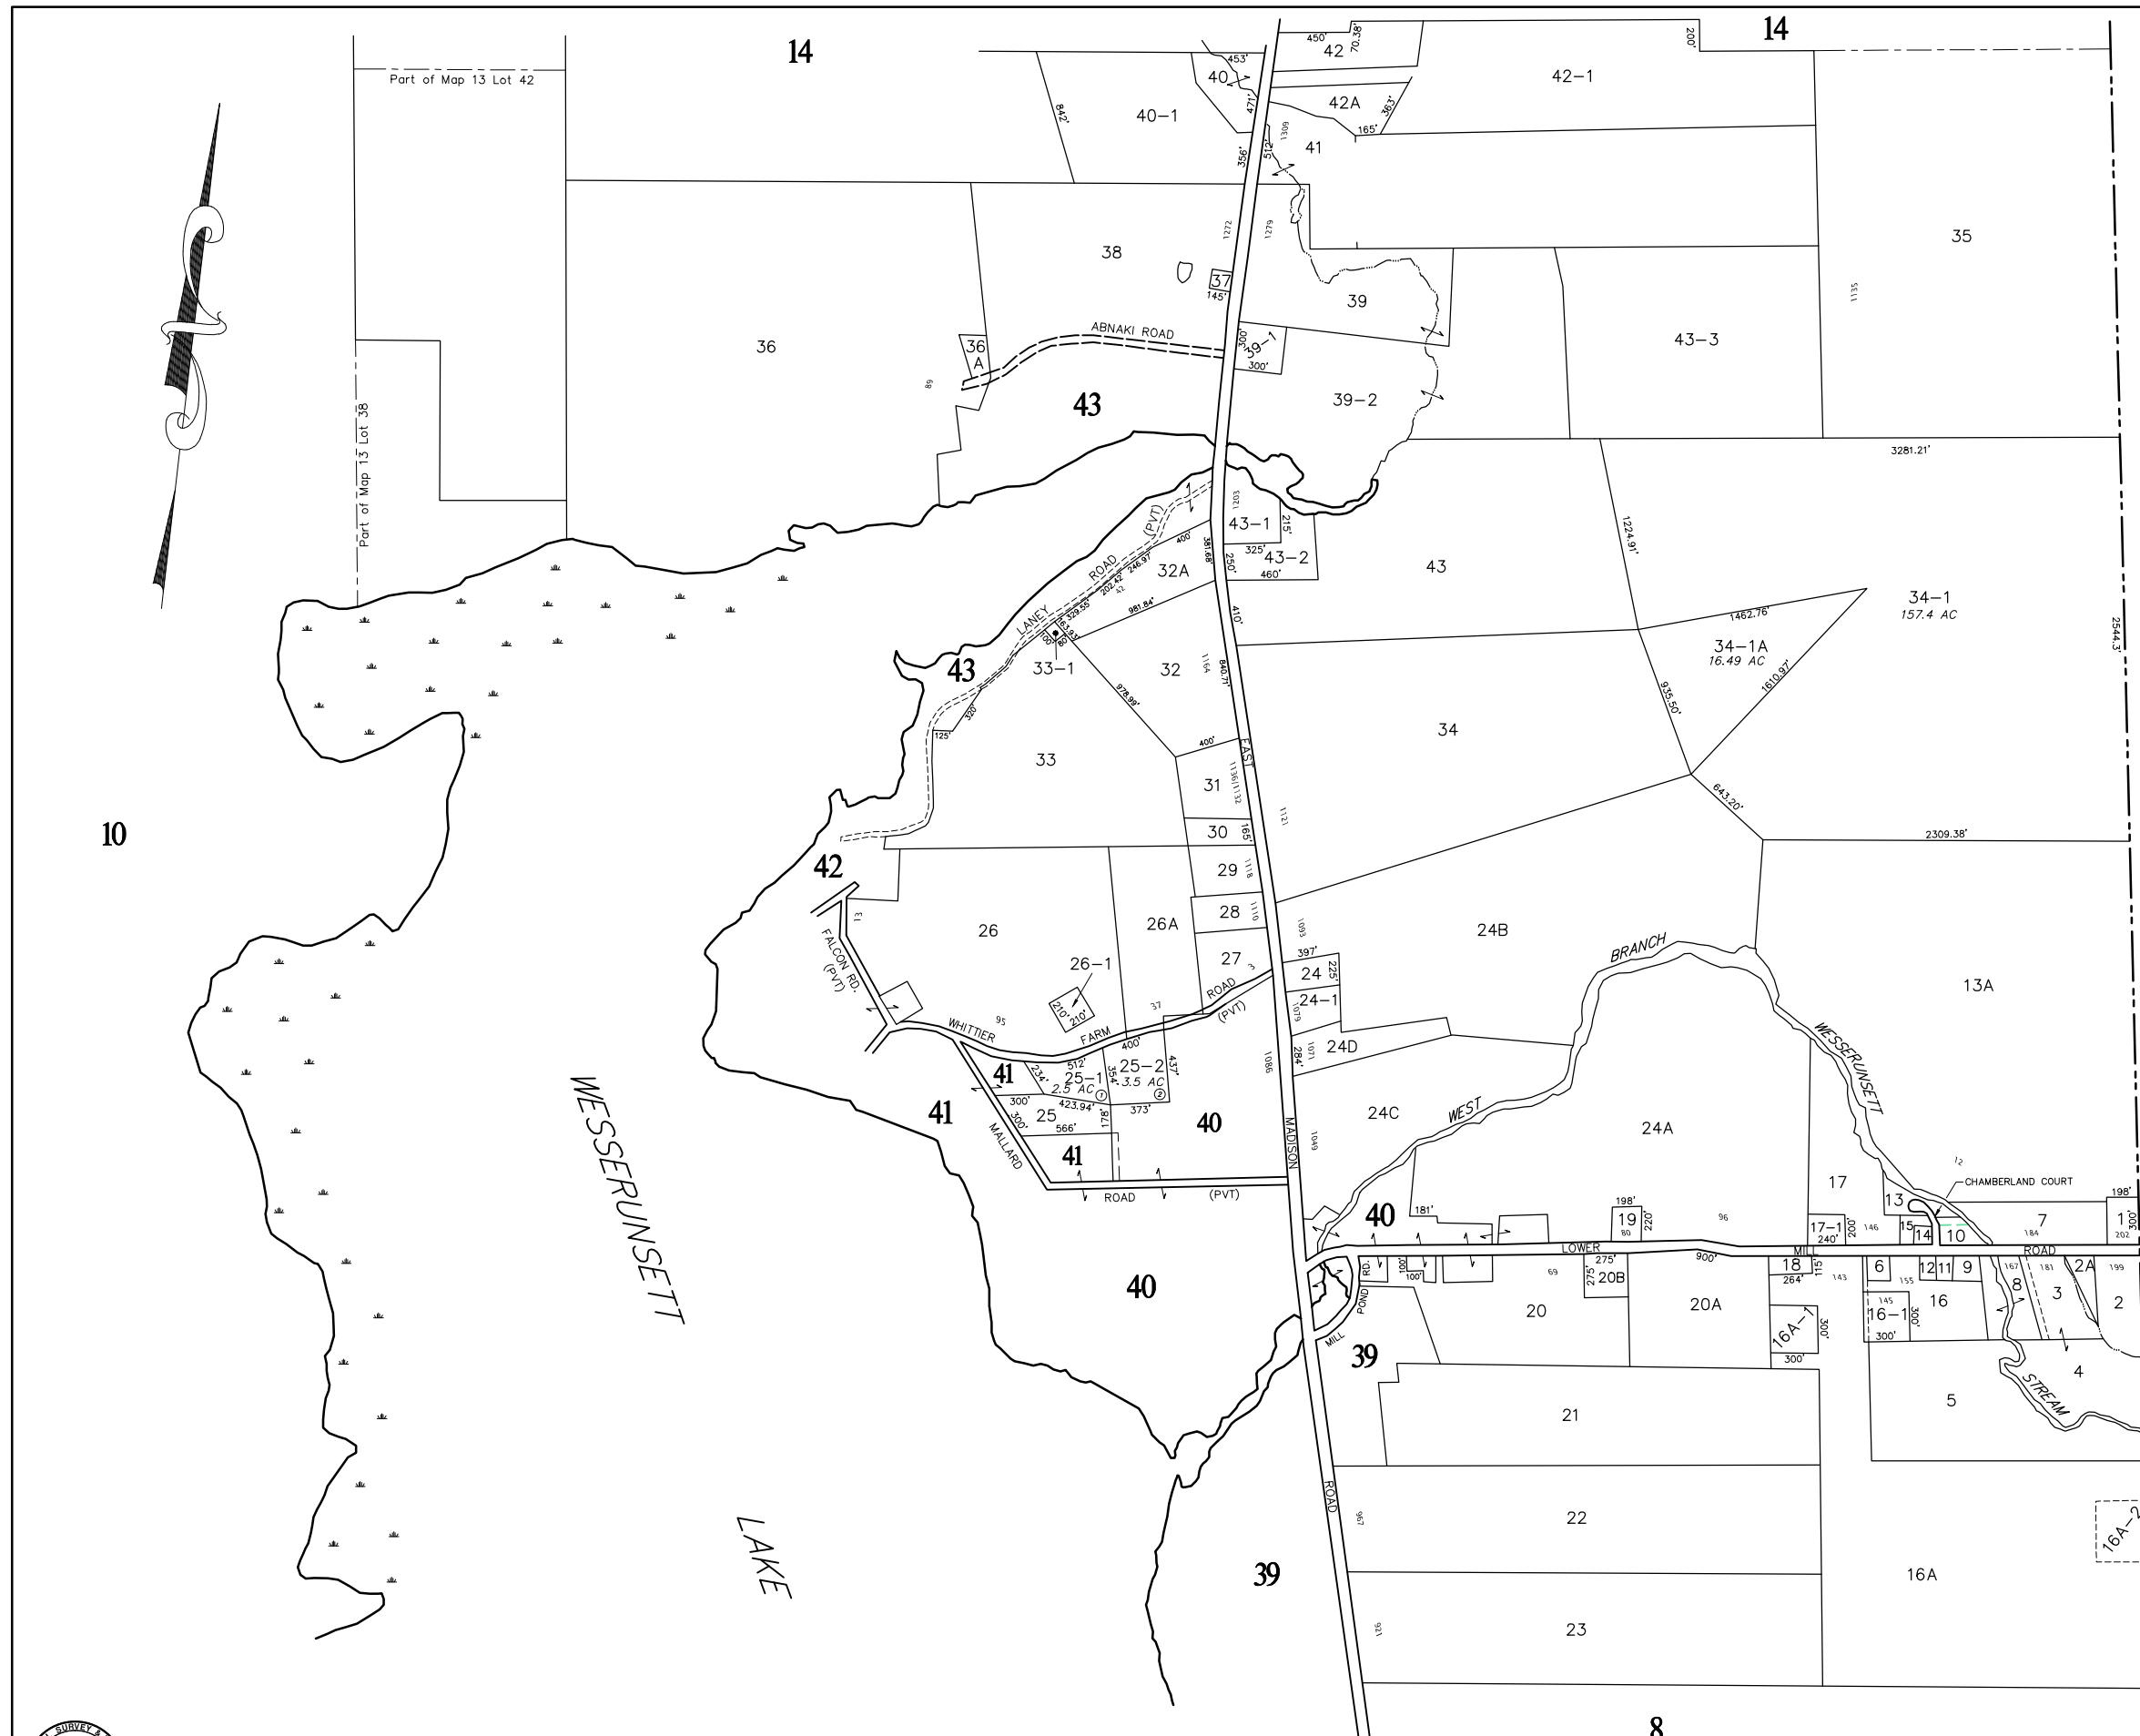

CORNVILLE

WESSERUNSETT

LAKE



DIGITALLY UPDATED BY: AERIAL SURVEY & PHOTO, INC.
 546 AIRPORT ROAD
 NORRIDGEWOCK, MAINE
 (207) 634-2006

LEGEND: PARCEL NUMBER	388	PARCEL AREA	20,000 SF or 7,000 AC
SUBDIVISION LOT NO.	⑨	ADJACENT MAP	11
MATCH LINE	Part of Map 14	HOUSE NUMBER	30

For Assessment Purposes
 Not to be used for Conveyances

PROPERTY MAP
TOWN OF MADISON
 SOMERSET COUNTY MAINE
 SCALE: 1" = 500' APRIL 1, 2024