


SOLON

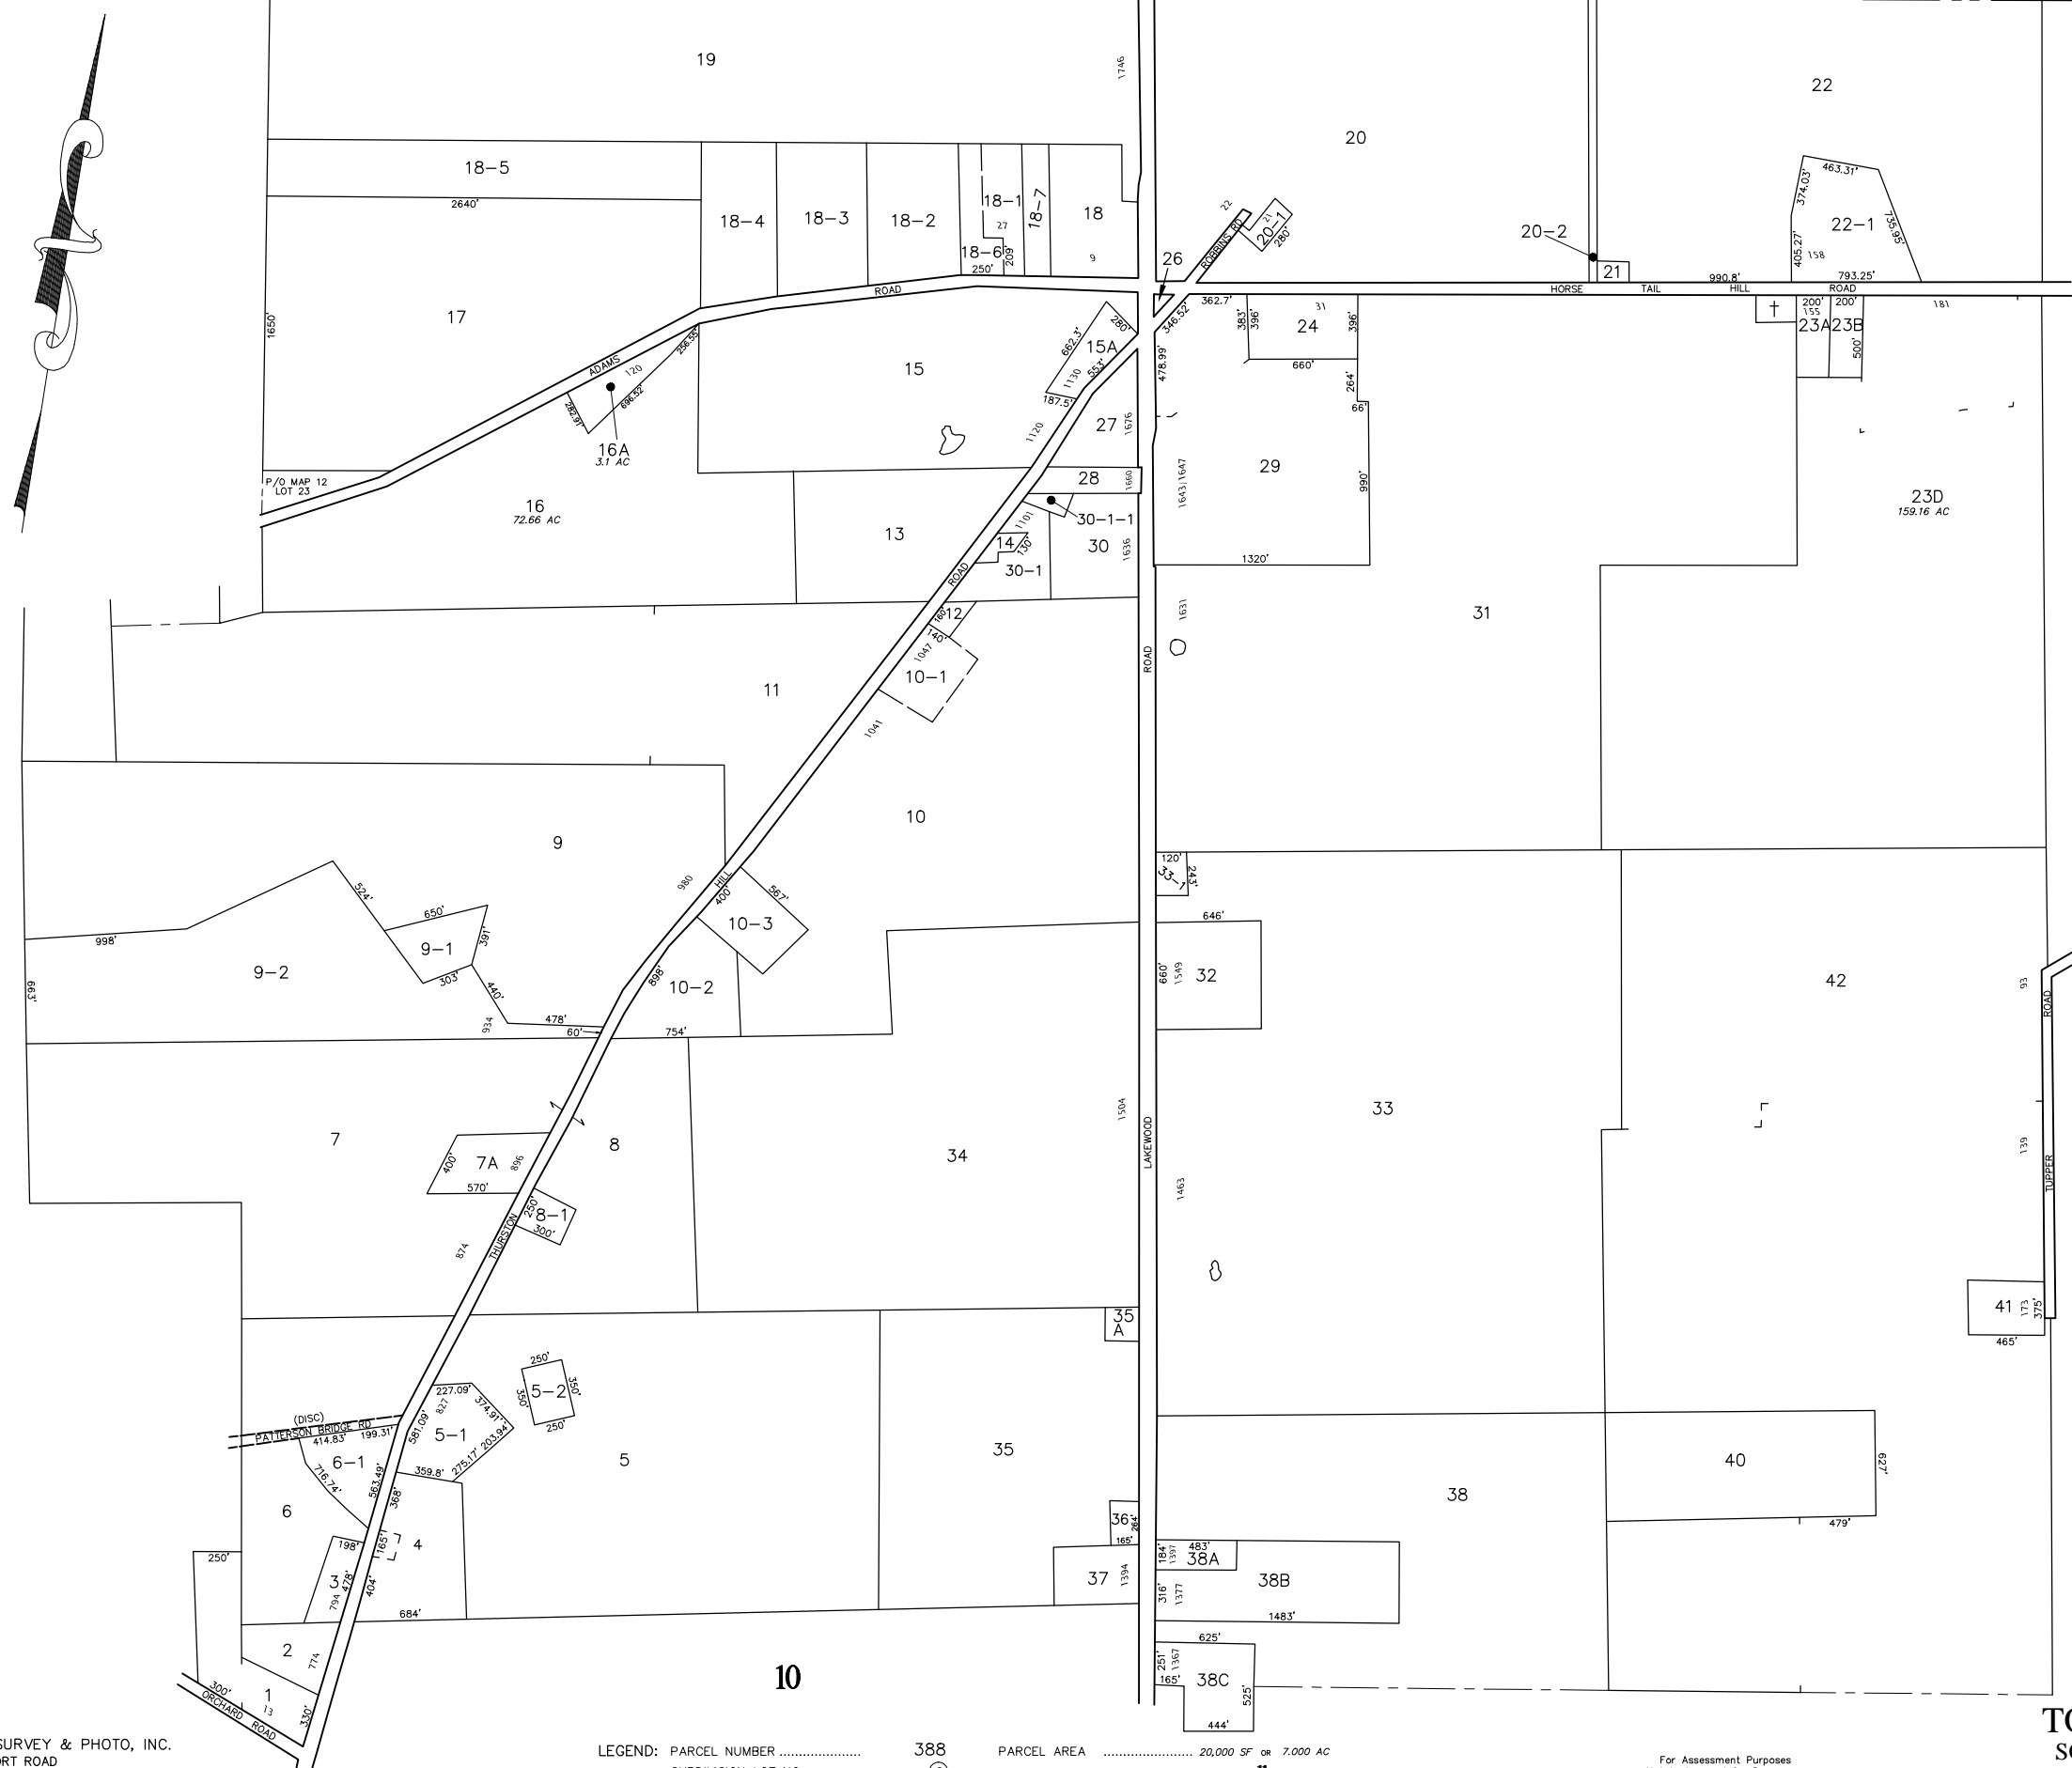

LOT 4	797	THURSTON HILL ROAD
LOT 8	887	THURSTON HILL ROAD
LOT 12	1063	THURSTON HILL ROAD
LOT 14	1087	THURSTON HILL ROAD
LOT 21	112	HORSE TAIL HILL ROAD
LOT 33-1	1565	LAKEWOOD ROAD
LOT 35A	1454	LAKEWOOD ROAD
LOT 36	1406	LAKEWOOD ROAD

12

14



DIGITALLY UPDATED BY: AERIAL SURVEY & PHOTO, INC.
 546 AIRPORT ROAD
 NORRIDGEWOCK, MAINE
 (207) 634-2006

LEGEND: PARCEL NUMBER 388
 SUBDIVISION LOT NO. 9
 MATCH LINE Part of Map/Lot
 PARCEL AREA 20,000 SF OR 7,000 AC
 ADJACENT MAP 11
 HOUSE NUMBER 30

For Assessment Purposes
 Not to be used for Conveyances

PROPERTY MAP
TOWN OF MADISON
 SOMERSET COUNTY MAINE
 SCALE: 1" = 500'
 APRIL 1, 2024

13