




KENNEBEC RIVER

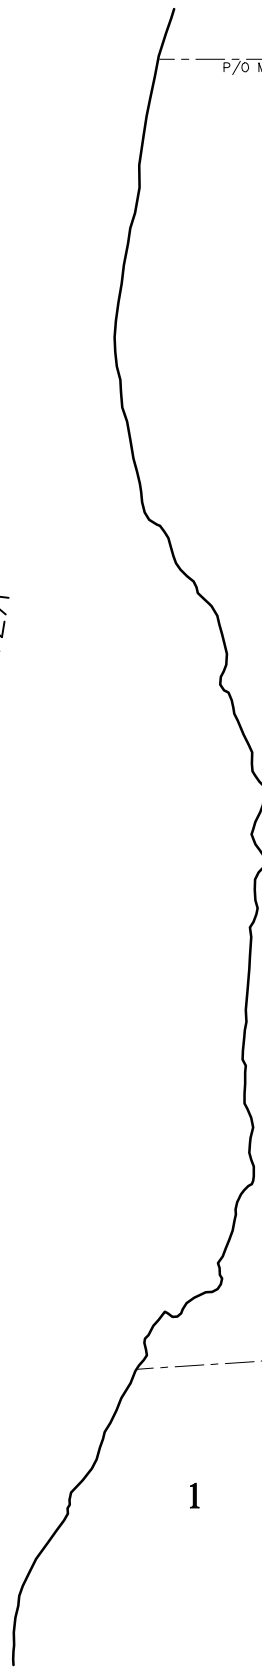

1

P/O MAP 17 LOT 123

MAINE CENTRAL RAILROAD

KENNEBEC STREET

42



1

16

17



DIGITALLY UPDATED BY: AERIAL SURVEY & PHOTO, INC.
546 AIRPORT ROAD
NORRIDGEWOCK, MAINE
(207) 634-2006

LEGEND: PARCEL NUMBER	388	PARCEL AREA	20,000 SF or 7,000 AC
SUBDIVISION LOT NO.	9	ADJACENT MAP	11
MATCH LINE	Part of Map/lot	HOUSE NUMBER	30

For Assessment Purposes
Not to be used for Conveyances

PROPERTY MAP
TOWN OF MADISON
SOMERSET COUNTY MAINE
SCALE: 1"= 100' APRIL 1, 2024

15