


WESSERUNSETT

LAKE

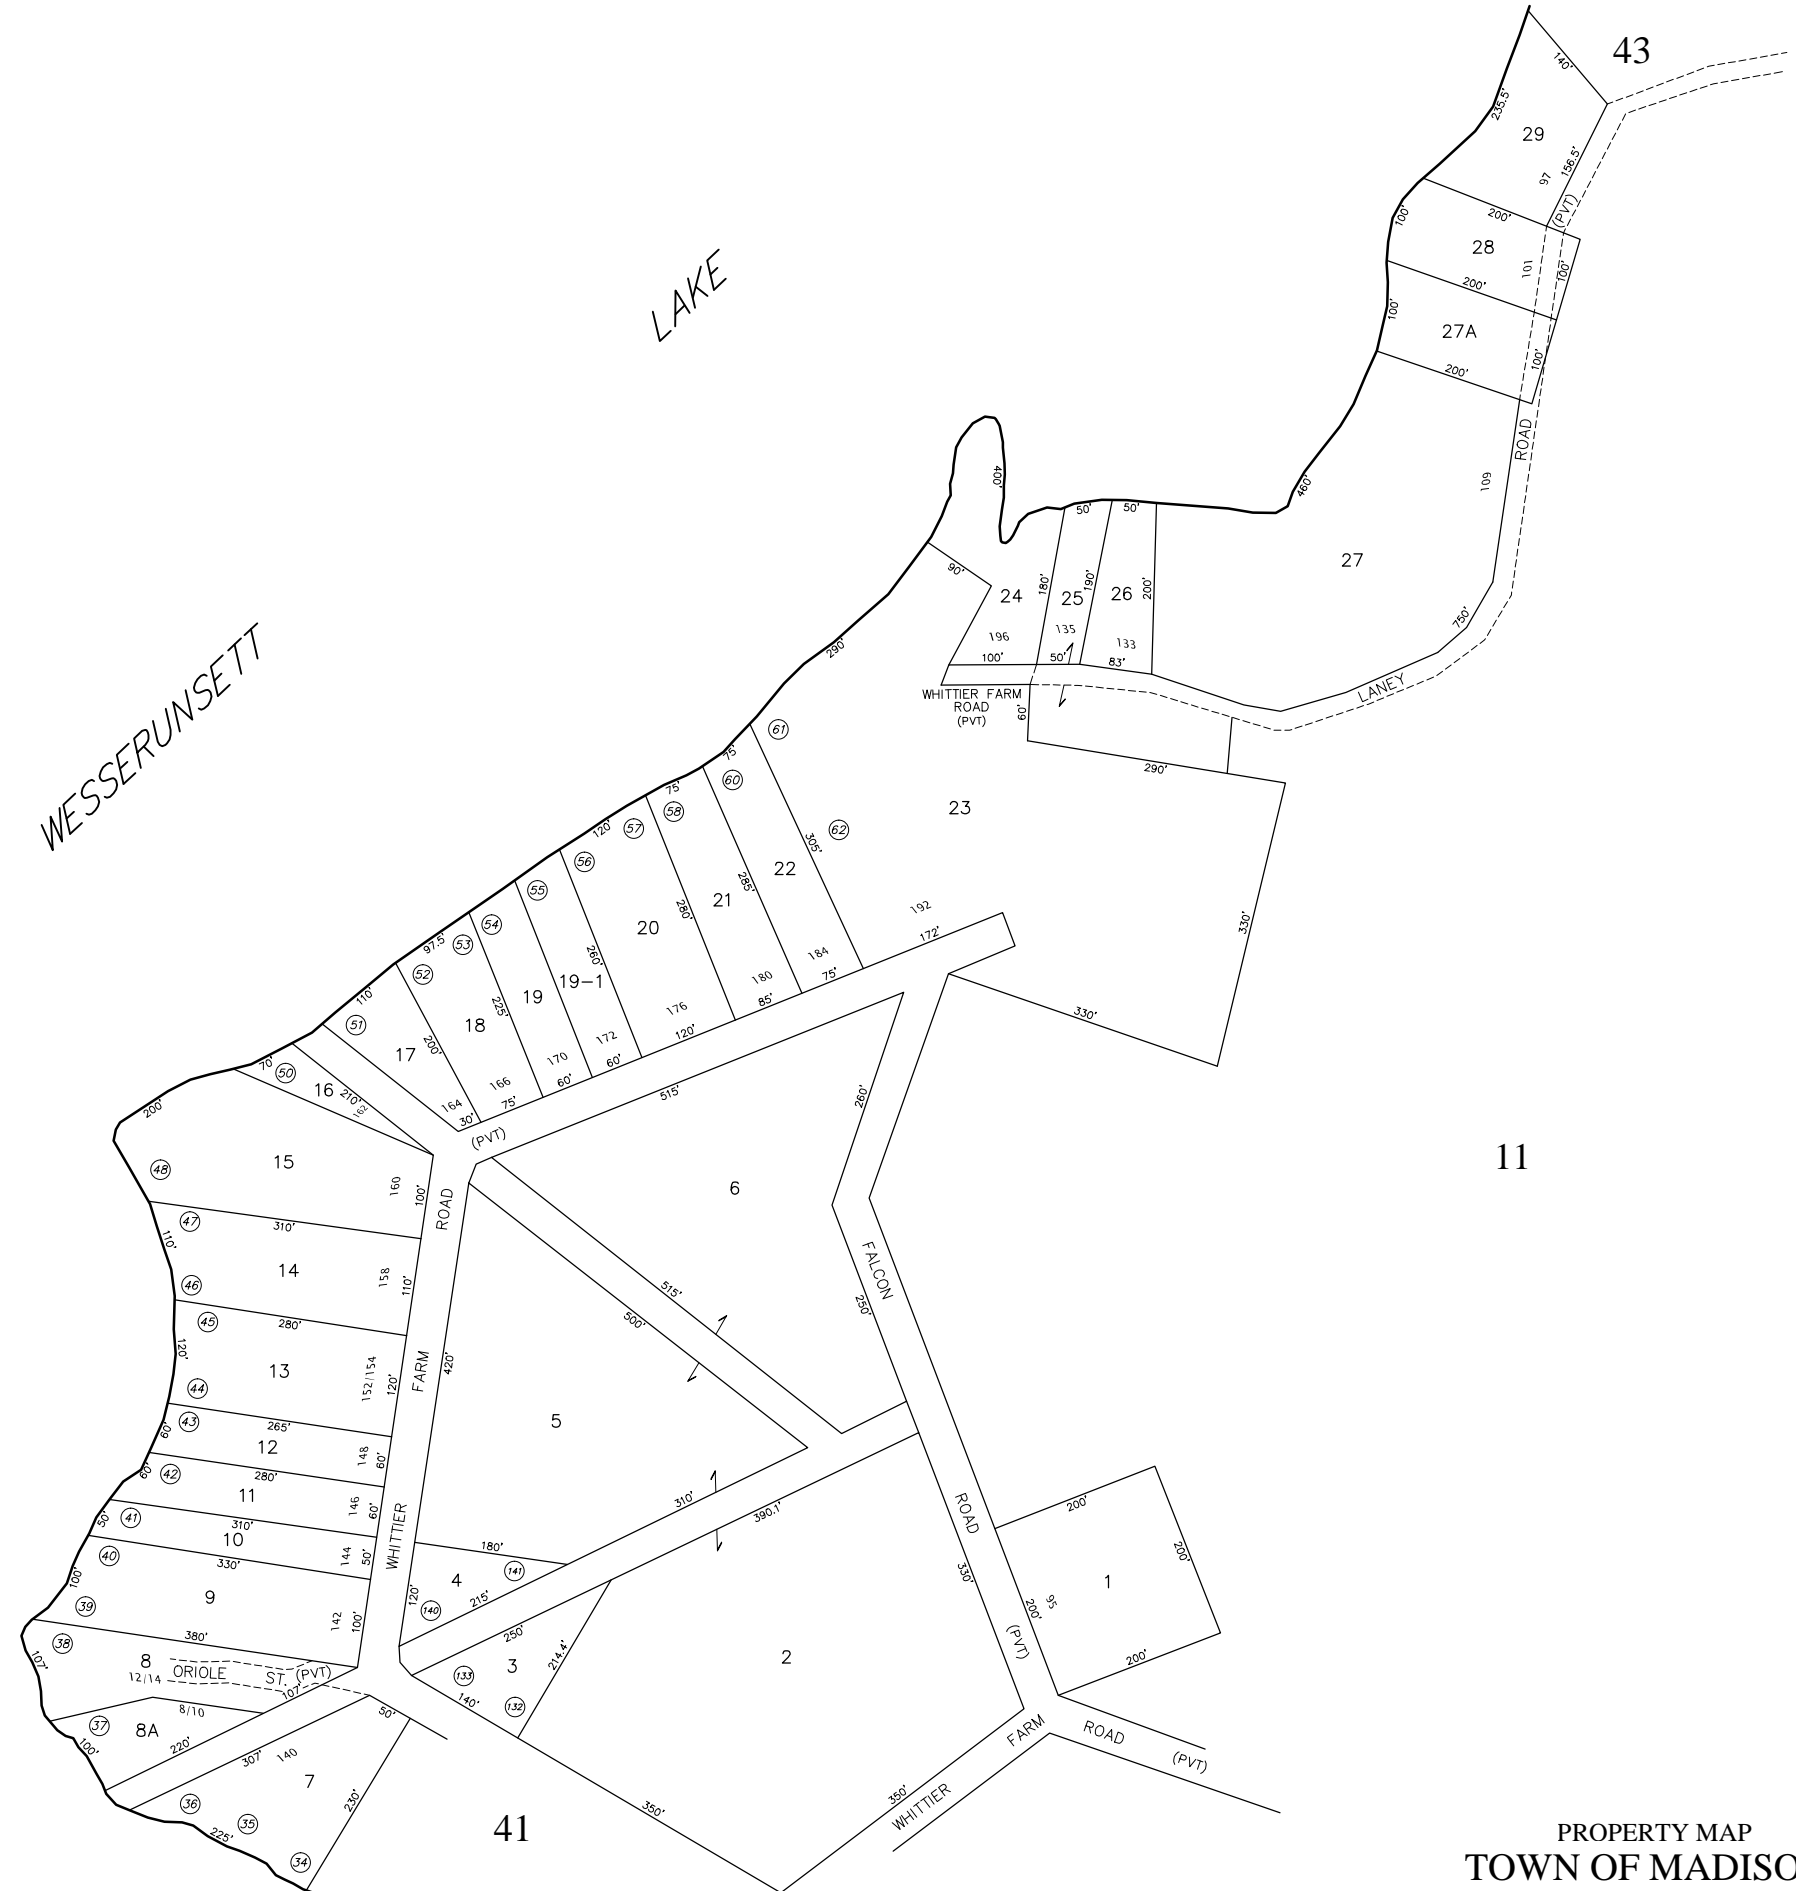

DIGITALLY UPDATED BY: AERIAL SURVEY & PHOTO, INC.  
 546 AIRPORT ROAD  
 NORRIDGEWOCK, MAINE  
 (207) 634-2006

LEGEND: PARCEL NUMBER .....	388	PARCEL AREA .....	20,000 SF or 7.000 AC
SUBDIVISION LOT NO. ....	9	ADJACENT MAP .....	11
MATCH LINE .....	Part of Map/Lot	HOUSE NUMBER .....	30

For Assessment Purposes  
 Not to be used for Conveyances

PROPERTY MAP  
**TOWN OF MADISON**  
 SOMERSET COUNTY MAINE  
 SCALE: 1"= 100'      APRIL 1, 2024